



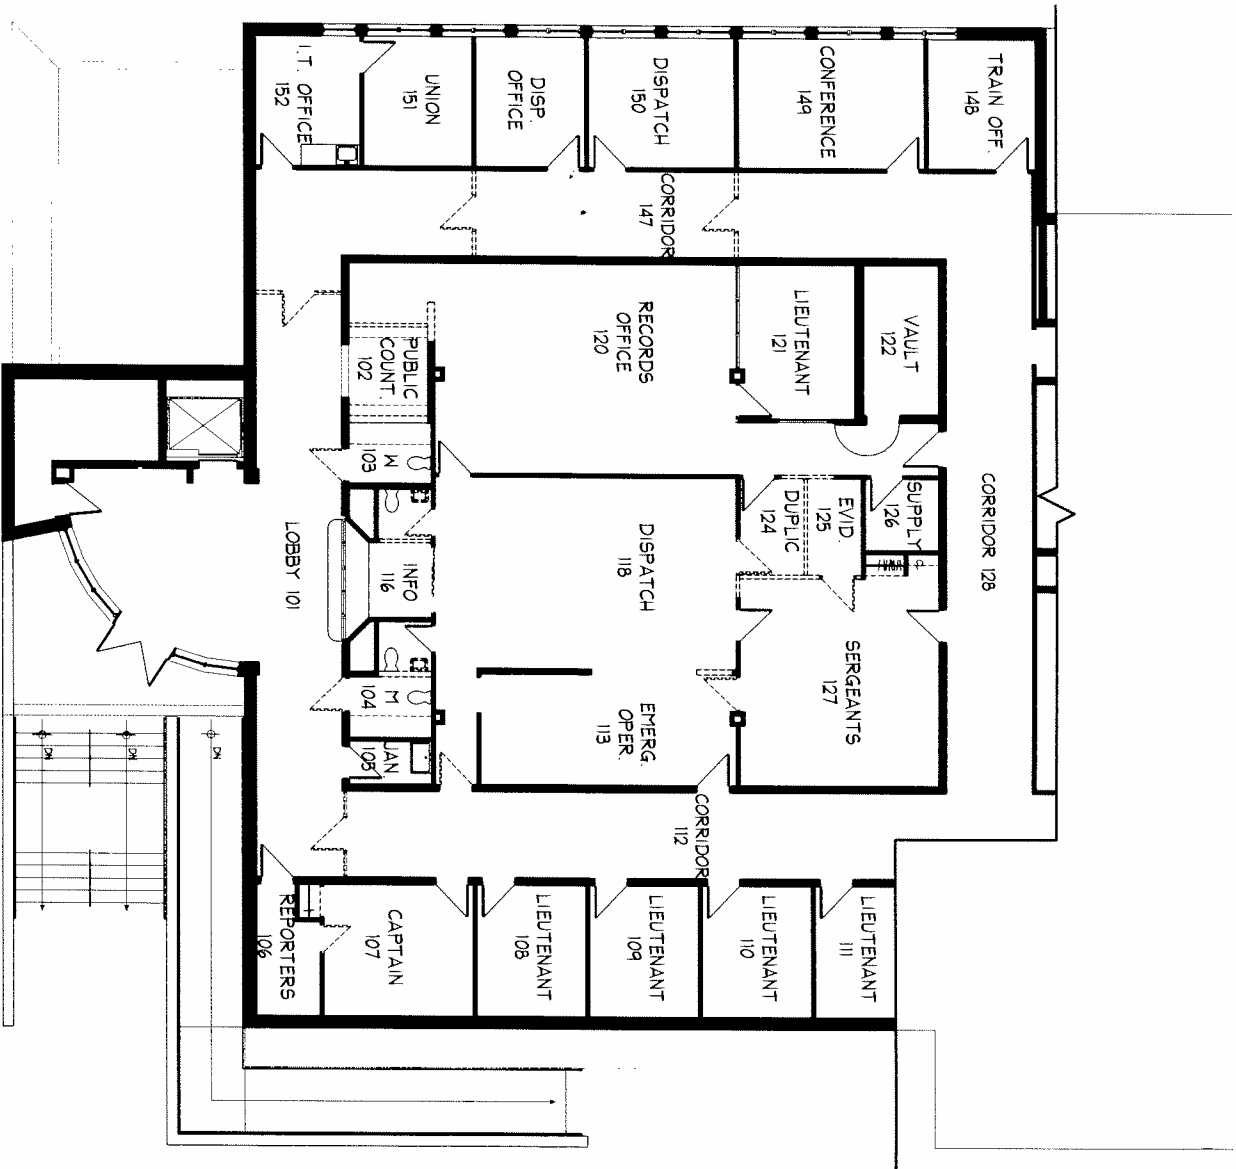


1
1/8"=1'-0"

PARTIAL EXISTING MAIN FLOOR PLAN

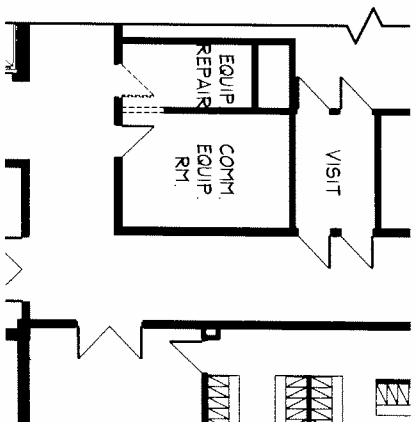


3
1/8"=1'-0"

PARTIAL EXISTING LOWER FLOOR PLAN

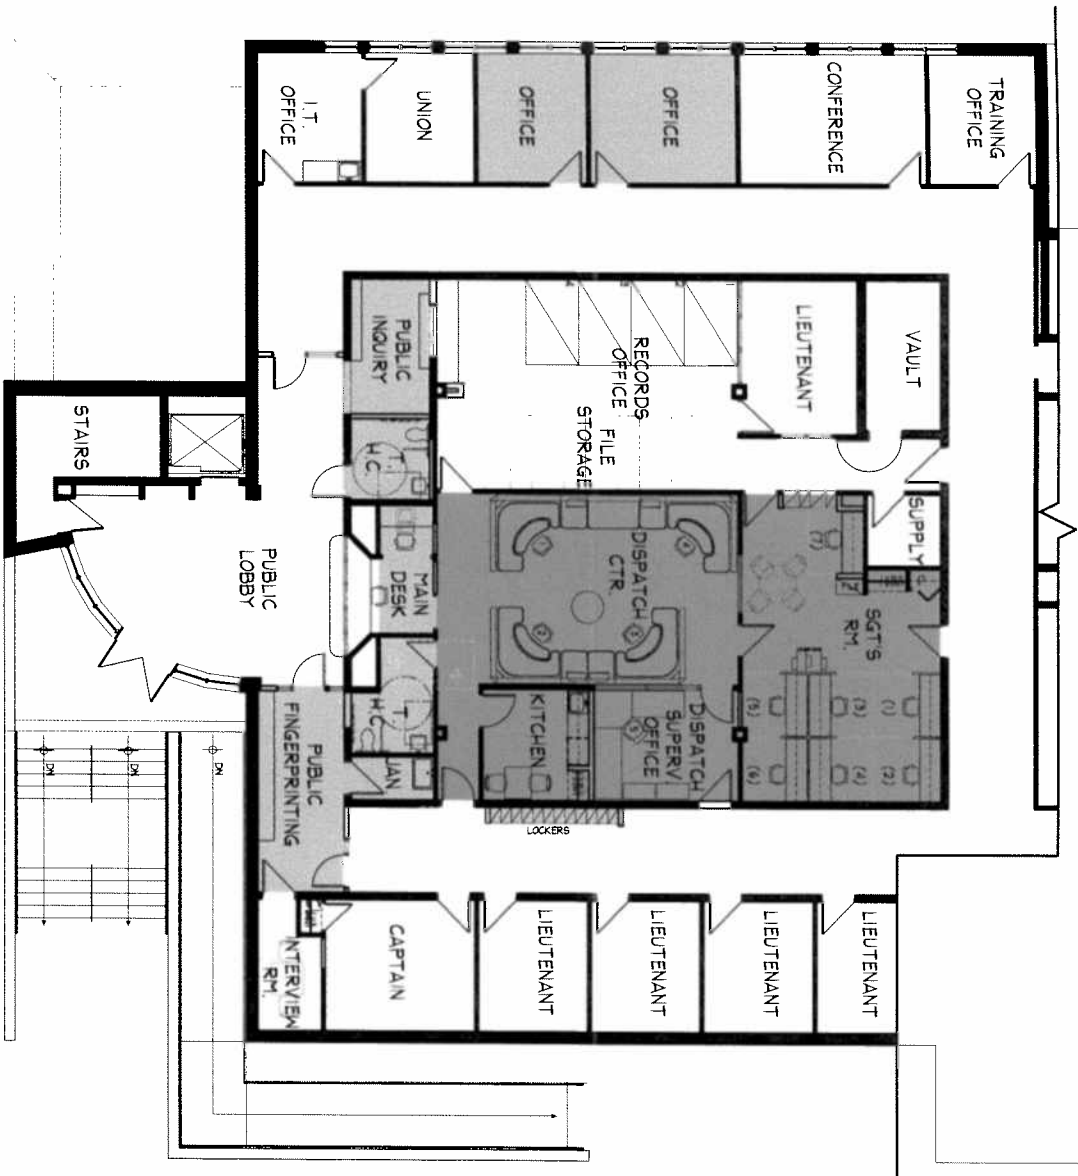

2
1/8"=1'-0"

PARTIAL PROPOSED MAIN FLOOR PLAN

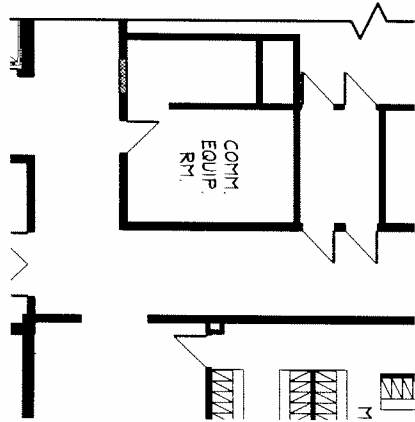

4
1/8"=1'-0"

PARTIAL PROPOSED LOWER FLOOR PLAN

LEGEND	
	RENOVATED AREA SERVICED BY NON-HVAC UNITS
	RENOVATED AREA
	EXISTING WALL TO REMAIN
	NEW WALL
	WALL TO BE DEMOLISHED
	EXISTING DOOR
	NEW DOOR

INTERIOR RENOVATION TO TRUMBULL POLICE DEPARTMENT 158 EDISON ROAD TRUMBULL, CT

JTH
IACUNSKI HUMES
ARCHITECTS, LLC
15 MASSARIO DRIVE
SUITE 101
BERLIN, CT 06037
TEL 860-898-9931
FAX 860-898-9923

**PROPOSED
FLOOR
PLANS**

PROJ. NO. 14 0726
SCALE: 1/8"=1'-0"
DATE: MAY 29, 2013

DRAWING NO. **A-1**