

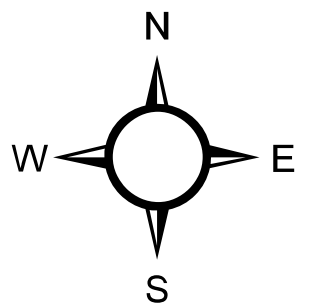
 




MADISON MIDDLE SCHOOL

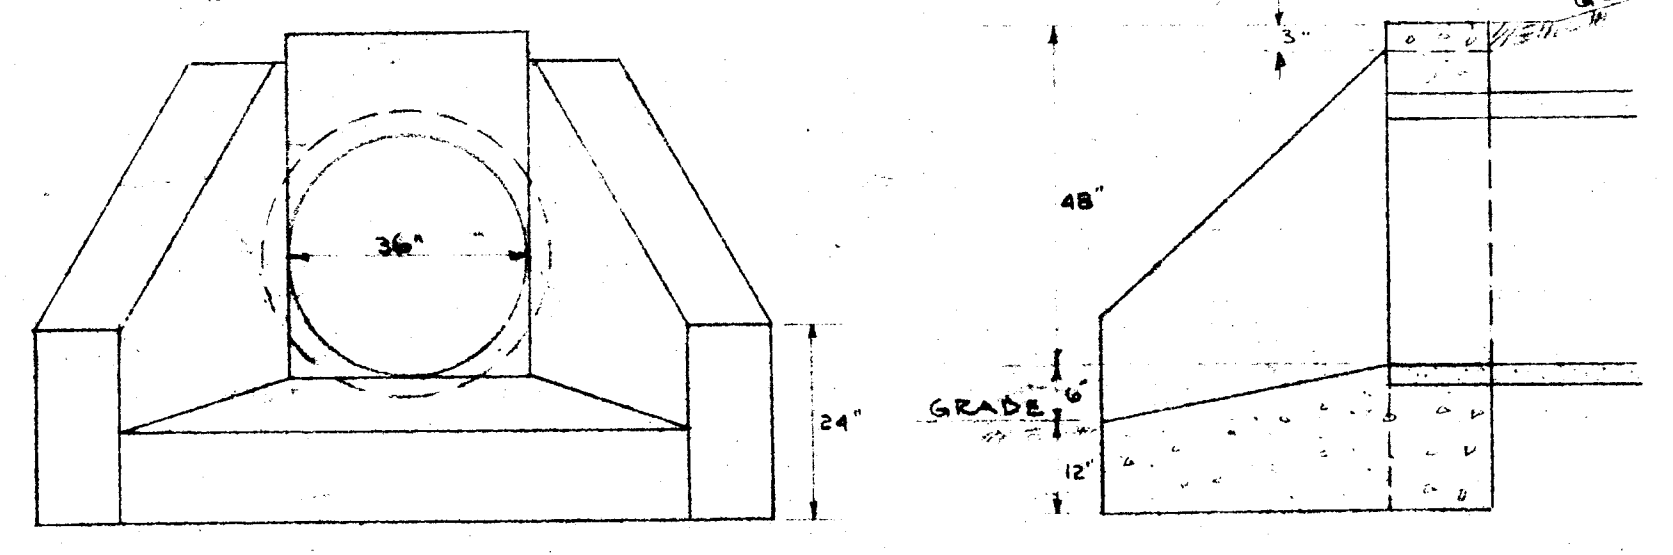


This Map is for reference purposes. The town of Trumbull, CT makes no representation or guarantee as to the content, accuracy, timeliness, or completeness of any information provided herein.

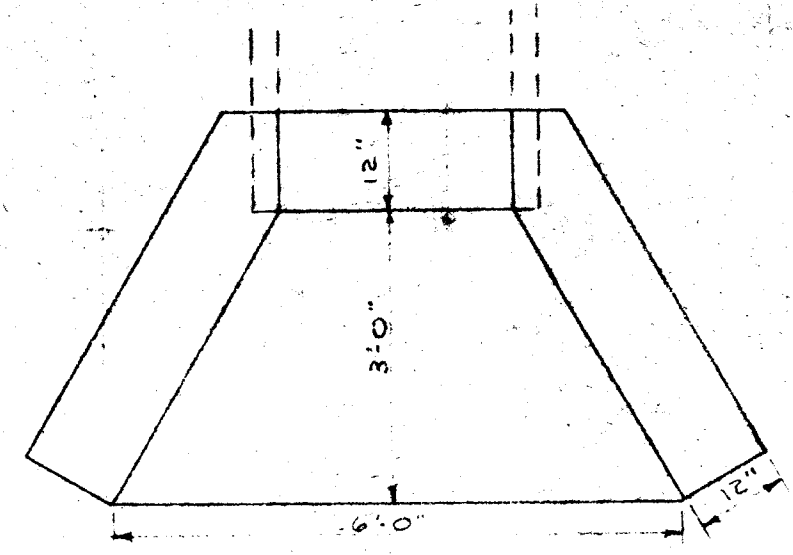


DETAIL OF HEADWALL
SCALE 1/2"=1'-0"

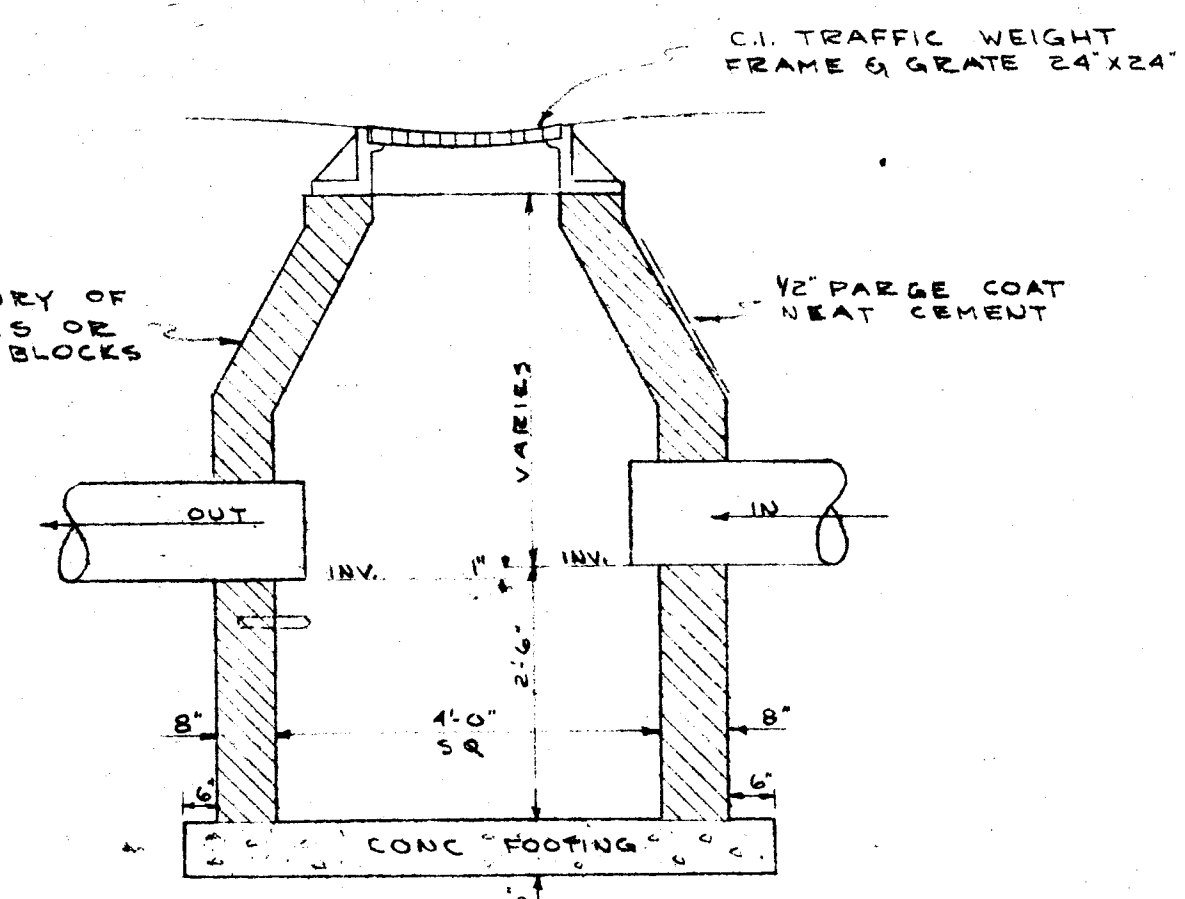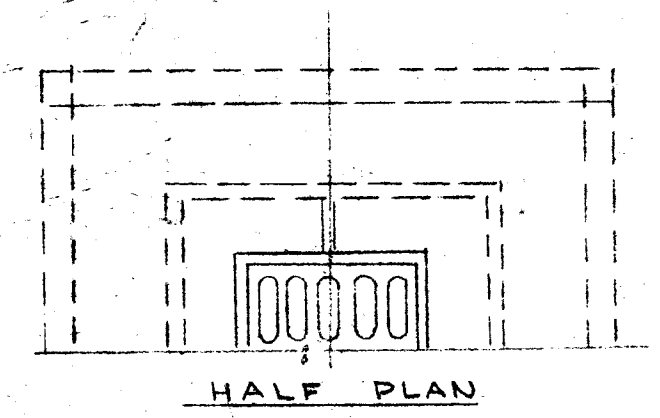

TYPICAL CATCH BASIN
SCALE 1/2"=1'-0"

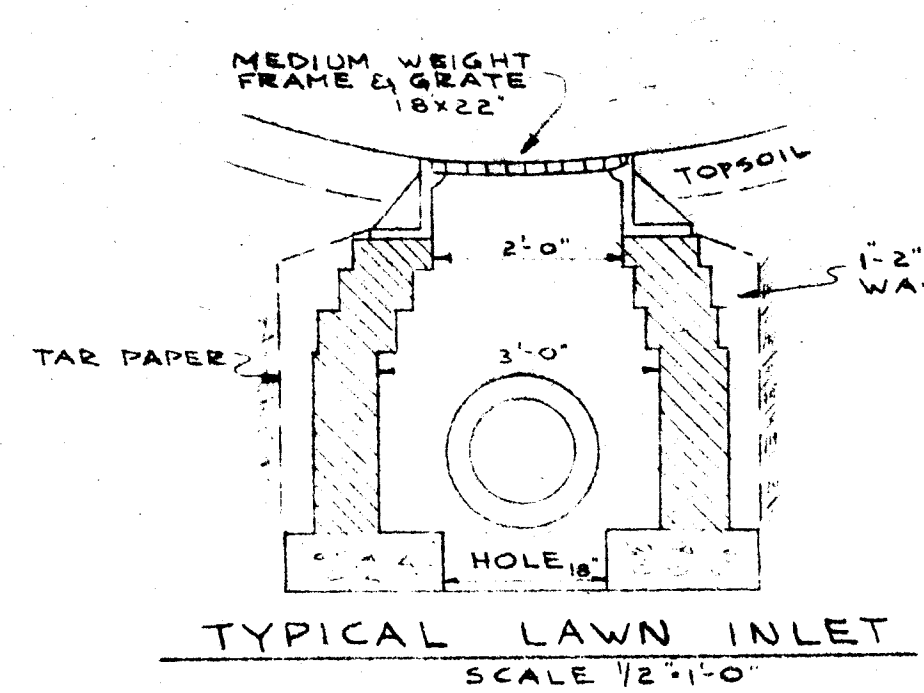


TYPICAL LAWN INLET
SCALE 1/2"=1'-0"

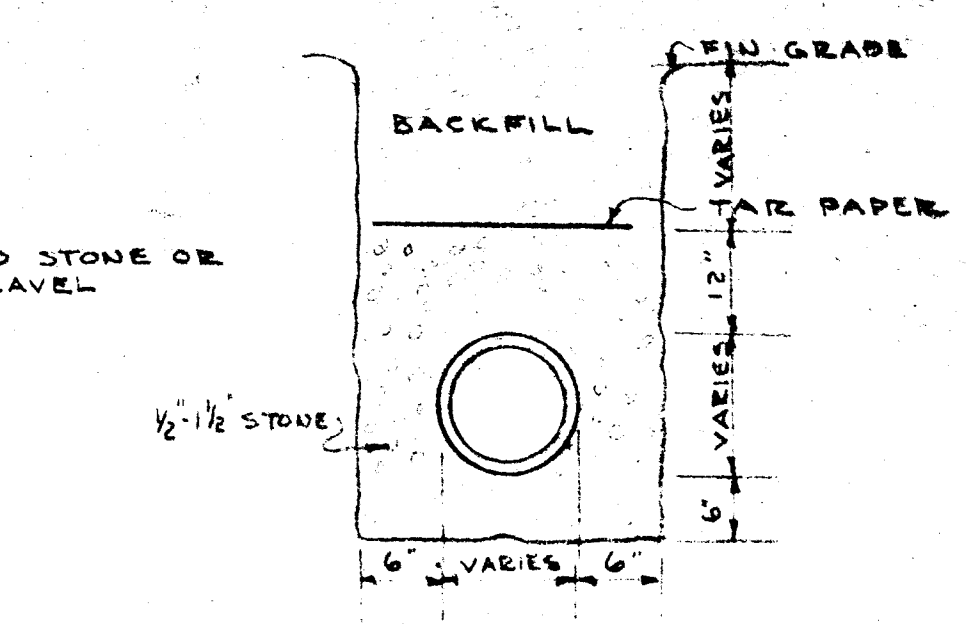


TYPICAL SECTION THRU
STORM DRAIN

NOTES:
1. PROPERTY LINE & TOPOGRAPHIC DATA TAKEN FROM MAP PREPARED BY THE FULLER & CO. INC. ENGINEERS & SURVEYORS DATED DECEMBER, 1958.
2. 100' GRID - EAST-WEST LINES RUNNING PARALLEL AND STARTING AT SOUTH PROPERTY LINE NORTH-SOUTH LINES EIGHT ANGLES TO EAST WEST LINES WITH ORIGIN AT SOUTH WEST CORNER OF PROPERTY.
3. ALL AREAS NOT COVERED BY BUILDINGS OR PAVING DISTURBED DURING THE COURSE OF CONSTRUCTION SHALL BE TOPOGRAPHED & REEDED UNLESS OTHERWISE SPECIFIED.
4. CONTRACTOR TO VERIFY ALL GRADES.

LEGEND:	
P.P.L.	PROJECT PROPERTY LINE
C.L.L.	CONTRACT LIMIT LINE
---	EXISTING CONTOURS
---	PROPOSED CONTOURS
---	PROPOSED & EXISTING SPOT GRADES AT GRID
---	PROPOSED SPOT GRADE
---	TOP OF CURB
---	BOTTOM OF CURB
---	HIGH POINT
---	LOW POINT
---	TRAFFIC DIRECTION
---	CHAIN LINE FENCE (NR DENOTES HEIGHT)
---	STORM DRAINAGE
---	CATCH BASIN
---	LAWN INLET
---	HEADWALL
---	EXISTING STONEWALL

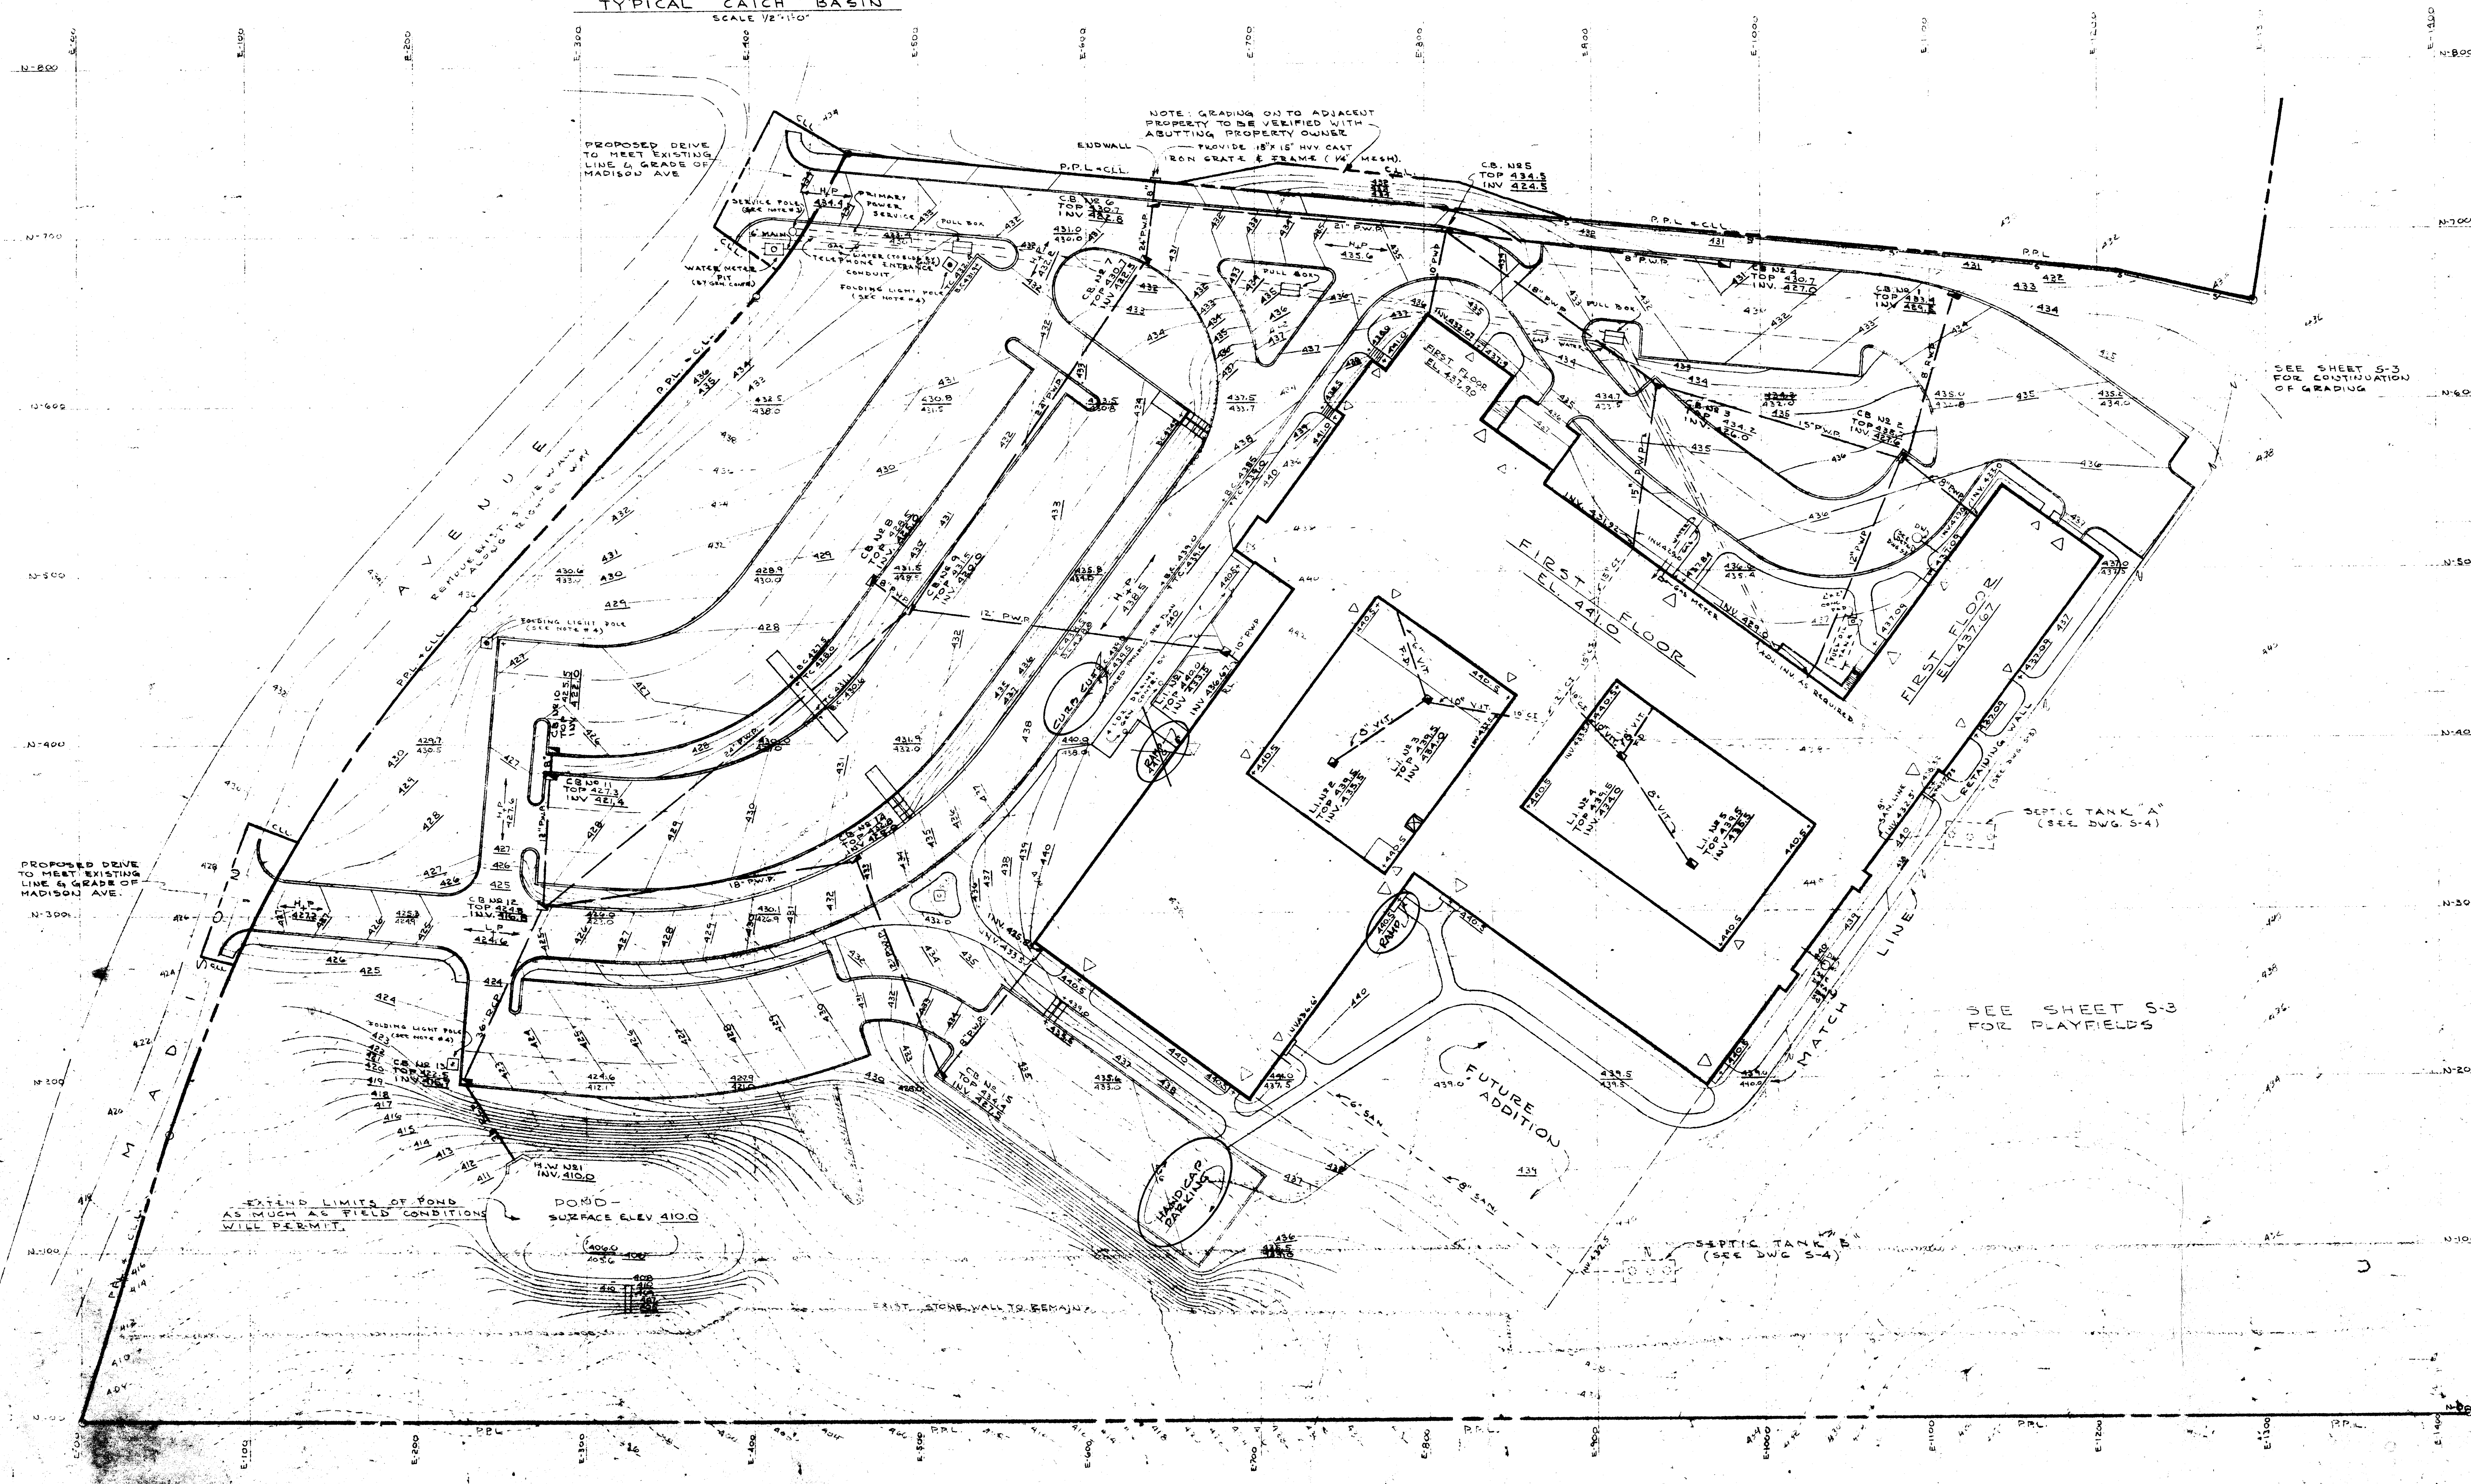

NOTES:
1. FOR FOOTING DRAINS REFER TO DWG. S-12.
2. FOR SEWAGE DISPOSAL SYSTEM REFER TO DWG. S-4.
3. OBTAIN EXACT LOCATION OF SERVICE PULL FROM U.T.C.
4. PROVIDE (1) FOLDING LIGHT POLES, REVERSE CAT. #199-E-24 (WITH LOWERING CHAIN) ON CONCRETE BASES, EACH POLE EQUIPPED WITH #18-M BRACKET, 1" 3017 TOP LIGHT AND 2" 3024-3 CLUSTERS. EACH POLE ON 2 CIRCUITS (3 WIRE IN 3/4" CONDUIT) FROM L.C. IN OFFICE.

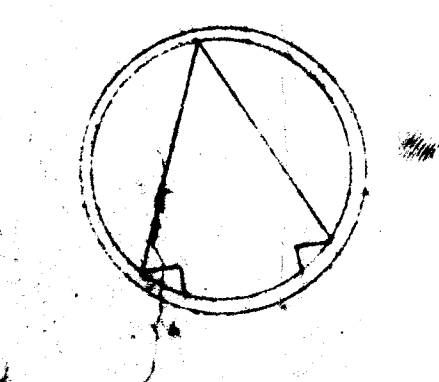

LYONS and MATHER ARCHITECTS 211 State Street • Bridgeport, Connecticut		SITE GRADING & DRAINAGE PLAN		Comm. No. 737	Sheet No.
		TRUMBULL HIGH SCHOOL		Date JAN. 29, 1959	S.1
TRUMBULL CONNECTICUT		Drawn By Checked By Revisions JAN. 29, 1959		Unit Set No.	

STELLING, LOED, WOOD & VAN SUTENDAELE
SITE PLANNING CONSULTANTS