



TOWN OF TRUMBULL

Plans for

LONG HILL GREEN PERMEABLE PAVER PATIO AND PARKING

Town of

TRUMBULL

FIRST SELECTMAN

THE HONORABLE


VICKI TESORO, FIRST SELECTMAN

DIRECTOR OF PUBLIC WORKS

JOHN MARSILIO

TOWN ENGINEER

WILLIAM C. MAURER

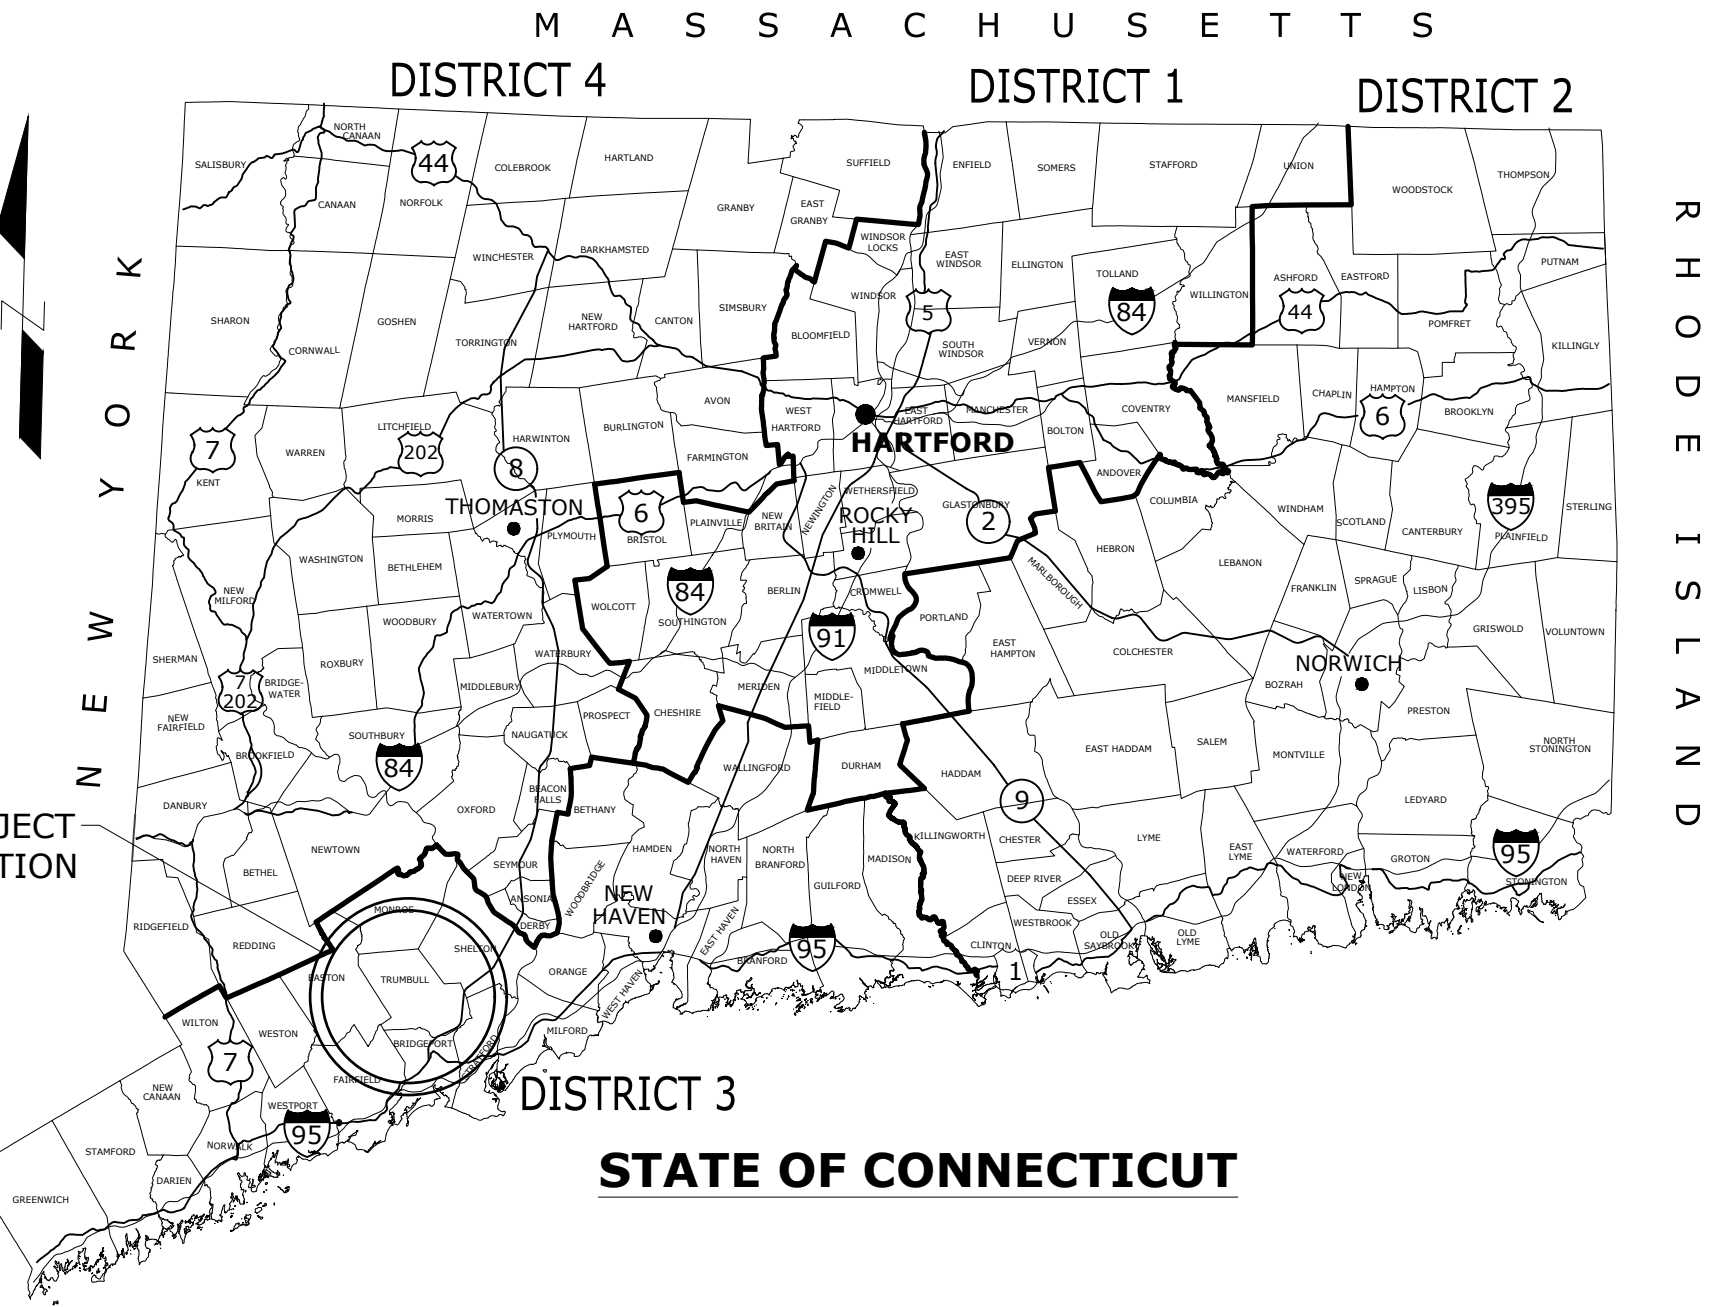

GENERAL NOTES:

1. CONSTRUCTION SPECIFICATIONS:
Connecticut Department of Transportation, Standard Specifications
for Roads, Bridges, Facilities and Incidental Construction, Form 817, dated 2016;
and Special Provisions
2. NORTH ARROW AND BEARINGS ARE BASED ON NAD 83
3. VERTICAL DATUM BASED ON NAVD 88
4. SURVEY PERFORMED BY MARTIN SURVEYING ASSOCIATES, LLC DATED 02-12-2019.

LIST OF DRAWINGS		
DRAWING NUMBER	TITLE	SHEET NUMBER
C-100	COVER	01
L-100	KEY PLAN AND NOTES	02
L-101	EXISTING CONDITIONS	03
L-102	REMOVALS PLAN	04
L-103	LAYOUT AND MATERIALS PLAN	05
L-104	GRADING PLAN AND DRAINAGE PLAN	06
L-105	PLANTING PLAN	07
L-200	SECTIONS / DETAILS	08
L-300	DETAILS	09

JUNE 28, 2019

Plans For
LONG HILL GREEN PERMEABLE
PAVER PATIO AND PARKING

Town of
TRUMBULL

DESIGNED BY: STANTEC
GARY SORGE
DATE: 06-28-2019

SUBMITTED BY: _____
JOHN MARSILIO
DIRECTOR OF PUBLIC WORKS
DATE: _____

APPROVED BY: _____
THE HONORABLE VICKI TESORO,
FIRST SELECTMAN
DATE: _____

DRAWING TITLE:

COVER

DRAWING NO.

C-100

SHEET NO.

01



 CLL CONTRACT LIMIT LINE
 - - - - - PROPERTY LINE / ROW


1. SURVEY PROVIDED BY MARTIN SURVEYING ASSOCIATES, LLC
2. CONTRACTOR IS TO FIELD VERIFY ALL EXISTING CONDITIONS. THE OWNER'S REPRESENTATIVE SHOULD BE NOTIFIED OF ANY DISCREPANCIES, OMISSIONS, CONFLICTS OR INTERFERENCES WHICH OCCUR BETWEEN VARIOUS DRAWINGS AND ACTUAL FIELD CONDITIONS. IF SUCH NOTIFICATION IS NOT RECEIVED, THE CONTRACTOR(S) SHALL BE RESPONSIBLE FOR THEIR INTERPRETATIONS.
3. CONTRACTOR SHALL NOT DEMOLISH EXISTING PARKING UNTIL PROPOSED PARKING AREA HAS BEEN BUILT, AND PROVIDE ACCESS TO EXISTING PARKING DURING CONSTRUCTION.

4. UNDERGROUND UTILITY, STRUCTURE AND FACILITY LOCATIONS DEPICTED HEREON HAVE BEEN COMPILED, IN PART, FROM RECORD MAPPING AND SITE VISITS. THESE LOCATIONS MUST BE CONSIDERED APPROXIMATE IN NATURE. ADDITIONALLY, OTHER SUCH UNDERGROUND FEATURES MAY EXIST ON THE SITE, THE EXISTENCE OF WHICH ARE UNKNOWN TO THE DESIGNERS. THE EXISTENCE, SIZE, TYPE AND LOCATION OF ALL SUCH FEATURES MUST BE DETERMINED AND VERIFIED IN THE FIELD BY THE APPROPRIATE AUTHORITIES PRIOR TO CONSTRUCTION. CALL BEFORE YOU DIG 1-800-922-4455.
5. ALL AMENITIES, PAVEMENTS AND UTILITIES NOTED AS TO REMAIN SHALL BE PROTECTED FOR THE DURATION OF CONSTRUCTION UNLESS OTHERWISE LABELED AS TO BE REMOVED. IF, DURING ANY CONSTRUCTION OPERATIONS, DAMAGE OCCURS TO ANY ITEM THAT IS TO REMAIN, THE CONTRACTOR SHALL REPAIR OR REPLACE THE DAMAGED WORK TO THE OWNER'S SATISFACTION AT NO EXTRA COST TO THE OWNER.
6. CONTRACTOR SHALL CLEAN UP ALL DEBRIS FROM DEMOLITION PROCEDURES AND REMOVE FROM SITE ALL EXCESS MATERIALS, DEBRIS AND EQUIPMENT. CONTRACTOR SHALL DISPOSE OF MATERIAL LEGALLY AND PROMPTLY.
7. CONTRACTOR TO CONFIRM LIMITS OF DEMOLITION WITH OWNER'S REP. PRIOR TO STARTING WORK.
8. CONTRACTOR SHALL STOCKPILE ALL PAVERS REMOVED THAT ARE WHOLE AND NOT BROKEN, CHIPPED OR DAMAGED, IN A LOCATION TO BE COORDINATED WITH THE OWNER'S REPRESENTATIVE.


9. CONTRACTOR SHALL CLEAN UP ALL DEBRIS FROM INSTALLATION PROCEDURES AND REMOVE FROM SITE ALL EXCESS MATERIALS, DEBRIS AND EQUIPMENT. CONTRACTOR SHALL DISPOSE OF MATERIAL LEGALLY AND PROMPTLY.
10. THE CONTRACTOR SHALL BE RESPONSIBLE FOR DOCUMENTING THE LOCATIONS OF ANY EXISTING SITE ELEMENTS TO BE RESET IN THEIR SAME HORIZONTAL LOCATION.
11. STORAGE AREAS FOR THE GENERAL CONTRACTOR'S EQUIPMENT AND MATERIALS SHALL BE LOCATED WITHIN THE LIMITS OF WORK OR AN APPROVED SATELLITE LOCATION AS APPROVED BY THE OWNER.
12. WHERE NEW PAVING MEETS EXISTING PAVING, MEET LINE OF EXISTING WITH NEW CONSTRUCTION.
13. EXPANSION JOINT FILLER AND SEALANT SHALL BE PLACED WHERE PAVEMENT MEETS CURBING, WALLS OR OTHER VERTICAL ELEMENTS, INCLUDING LIGHT BASES, HYDRANTS, BUILDINGS AND BUILDING COLUMNS, WALLS, STAIRS AND AT OTHER CONDITIONS. THE LANDSCAPE ARCHITECT TO REVIEW THE LAYOUT OF EXPANSION JOINTS PRIOR TO PLACING FINISHED WORK.
14. NO CHIPPED OR DAMAGED PAVERS WILL BE ACCEPTED. ALL CHIPPED PAVERS INSTALLED WILL BE REJECTED BY THE LANDSCAPE ARCHITECT. SALVAGED PAVERS SHALL ONLY BE RE-USED IF THEY ARE WHOLE AND DO NOT HAVE CHIPS OR BLEMISHES.
15. ALL NEW PAVEMENTS TO MEET EXISTING PAVEMENTS FLUSH.
16. ALL DISTURBED AREAS SHALL BE RESTORED WITH 6" TOPSOIL & SEEDED UNLESS OTHERWISE SPECIFIED.


17. NO SLOPE AT PATIO SHALL EXCEED 2.00% IN ANY DIRECTION.


18. ALL PLANT MATERIAL SHALL CONFORM TO THE GUIDELINES ESTABLISHED BY THE AMERICAN STANDARD FOR NURSERY STOCK, PUBLISHED BY THE AMERICAN ASSOCIATION OF NURSERYMEN, INC. ALL PLANTS SHALL BE FULLY REPRESENTATIVE OF THEIR NORMAL SPECIES AND BE HEALTHY, WELL FORMED, FREE FROM ANY DEFECTS AND BE LEGIBLY TAGGED WITH THEIR PROPER NAMES. ALL PLANT MATERIAL SHALL BE OF SPECIMEN QUALITY.
19. NO DETERIORATED OR DAMAGED PLANT MATERIALS WILL BE ACCEPTED.
20. ALL PLANT MATERIALS MUST BE DELIVERED IN ENCLOSED TRUCKS OR UNDER TARPS MADE ESPECIALLY FOR COVERING PLANT MATERIALS IN TRANSPORT. ALL UNCOVERED SHIPMENTS OF PLANTS WILL BE REJECTED.
21. ALL PLANTING SHALL BE DONE UNDER THE FULL-TIME, ON-SITE SUPERVISION OF A CERTIFIED LANDSCAPE PROFESSIONAL OR CERTIFIED ARBORIST EMPLOYED BY THE PLANTING CONTRACTOR. PROVIDE VERIFICATION OF CERTIFICATION FOR LANDSCAPE ARCHITECT'S APPROVAL.
22. ALL PLANTS ARE TO BE THOROUGHLY WATERED AFTER INSTALLATION AND AT LEAST TWICE WITHIN THE FIRST 24 HOURS. MAINTENANCE SHALL BEGIN IMMEDIATELY AFTER EACH PLANT IS PLANTED AND CONTINUE UNTIL ACCEPTANCE.
23. NO PRUNING WILL BE PERFORMED EXCEPT BY DIRECTION OF LANDSCAPE ARCHITECT DURING INSTALLATION. ALL PRUNING SHALL BE DONE IN ACCORDANCE WITH THE SPECIFICATIONS.
24. THE CONTRACTOR SHALL SUPPLY ALL NEW PLANT MATERIAL IN QUANTITIES SUFFICIENT TO COMPLETE THE PLANTING SHOWN ON THE DRAWINGS.
25. CONTRACTOR SHALL LOCATE AND VERIFY ALL EXISTING UTILITY LINES PRIOR TO PLANTING AND SHALL REPORT ANY CONFLICTS TO THE LANDSCAPE ARCHITECT.
26. ALL PLANT BEDS TO RECEIVE TWO INCHES (3") OF BARK MULCH AS PER SPECIFICATIONS.

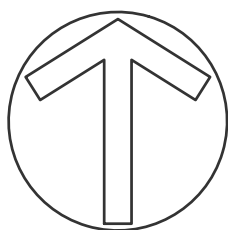[illegible]

[illegible]

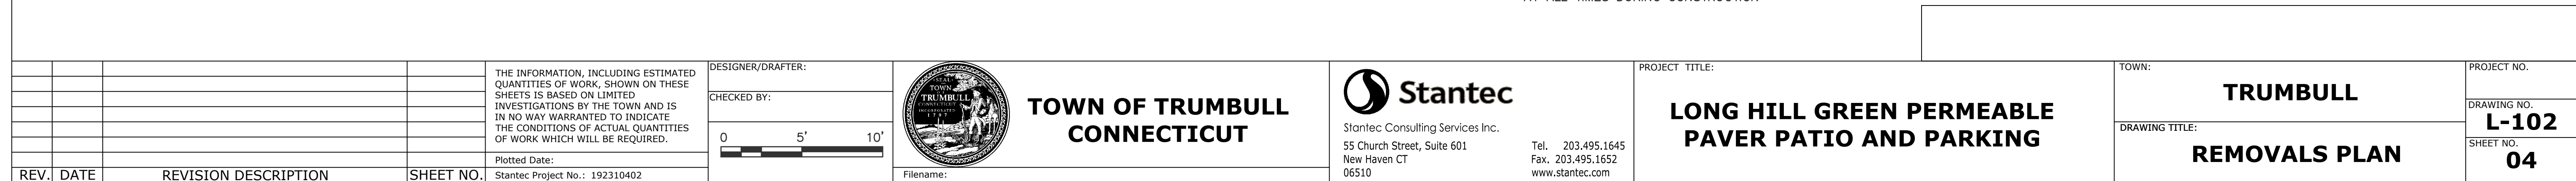

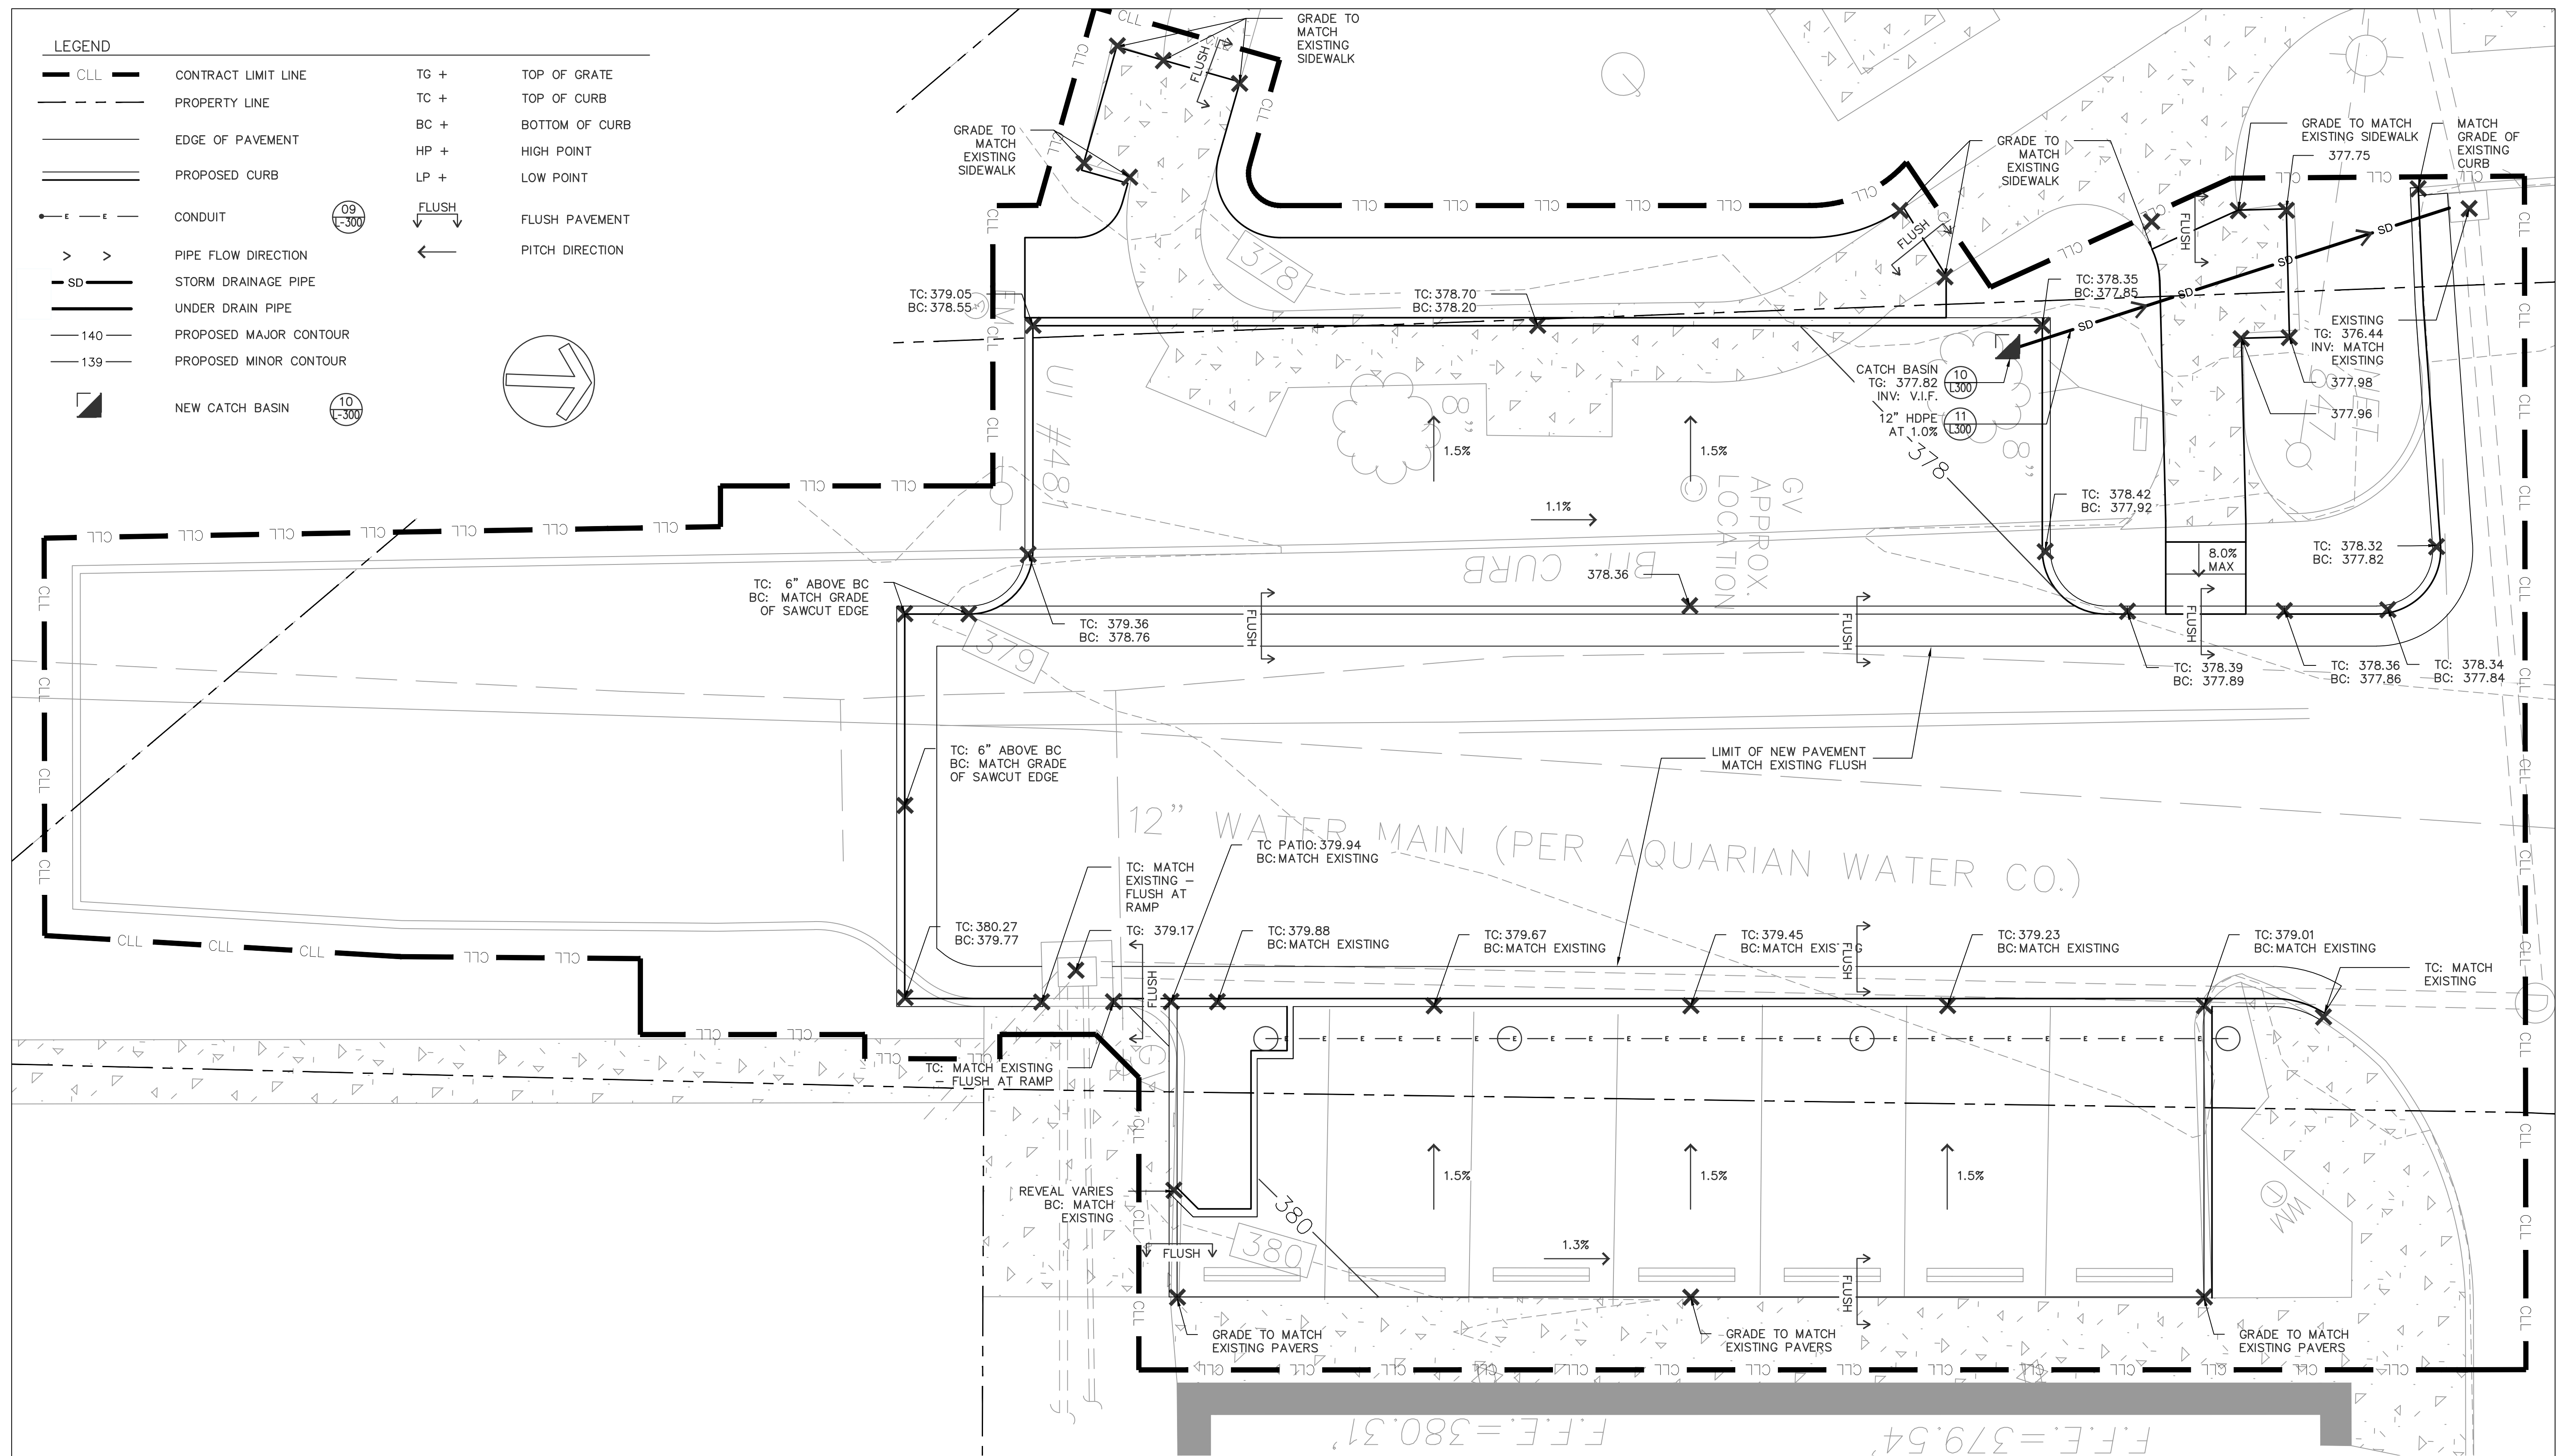

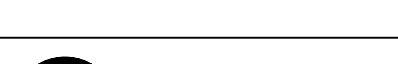				THE INFORMATION, INCLUDING ESTIMATED QUANTITIES OF WORK, SHOWN ON THESE SHEETS IS BASED ON LIMITED INVESTIGATIONS BY THE TOWN AND IS IN NO WAY WARRANTED TO INDICATE THE CONDITIONS OF ACTUAL QUANTITIES OF WORK WHICH WILL BE REQUIRED.	DESIGNER/DRAFTER:
				Plotted Date:	CHECKED BY:
				Stantec Project No.: 192310402	 TOWN OF TRUMBULL CONNECTICUT
REV.	DATE	REVISION DESCRIPTION		SHEET NO.	 Filename:
					 Stantec Consulting Services Inc. 55 Church Street, Suite 601 New Haven CT 06510 Tel. 203.495.1645 Fax. 203.495.1652 www.stantec.com
					PROJECT TITLE:
					LONG HILL GREEN PERMEABLE PAVER PATIO AND PARKING
					TOWN:
					TRUMBULL
					DRAWING TITLE:
					GRADING & DRAINAGE PLAN
					PROJECT NO. DRAWING NO. L-104 SHEET NO. 06

LEGEND

CLL

CONTRACT LIMIT LINE

PROPERTY LINE

EDGE OF PAVEMENT

CURB

SEED



SEEDED LAWN

ORNAMENTAL GRASSES

06

L-300

PLANT SCHEDULE						
KEY	QTY.	BOTANICAL NAME	COMMON NAME	CONT.	MIN. SPACING	NATIVE
ORNAMENTAL GRASSES						
ERA SPE	78	Eragrostis pentinacea	PURPLED LOVEGRASS	1 GAL	1'-6"	YES
PEN ALO	5	Pennisetum alopecuroides	CHINESE FOUNTAIN GRASS	1 GAL	2'-6"	YES
SCH SCO	18	Schizachyrium scoparium	LITTLE BLUESTEM	1 GAL	1'-6"	YES

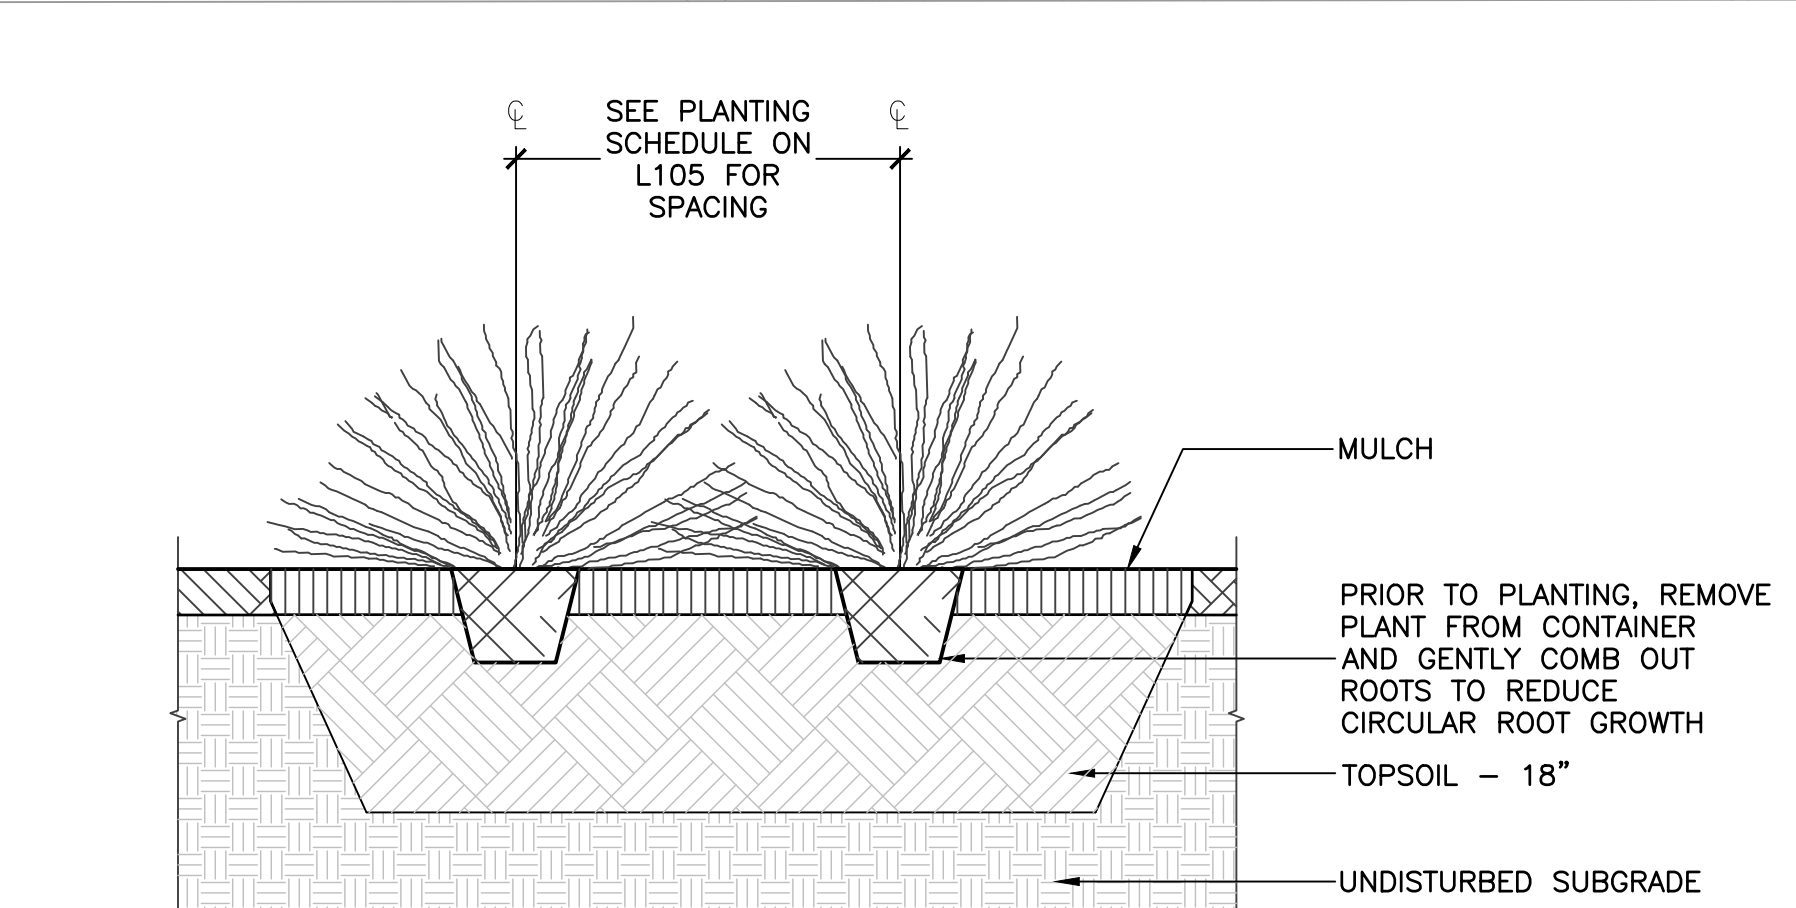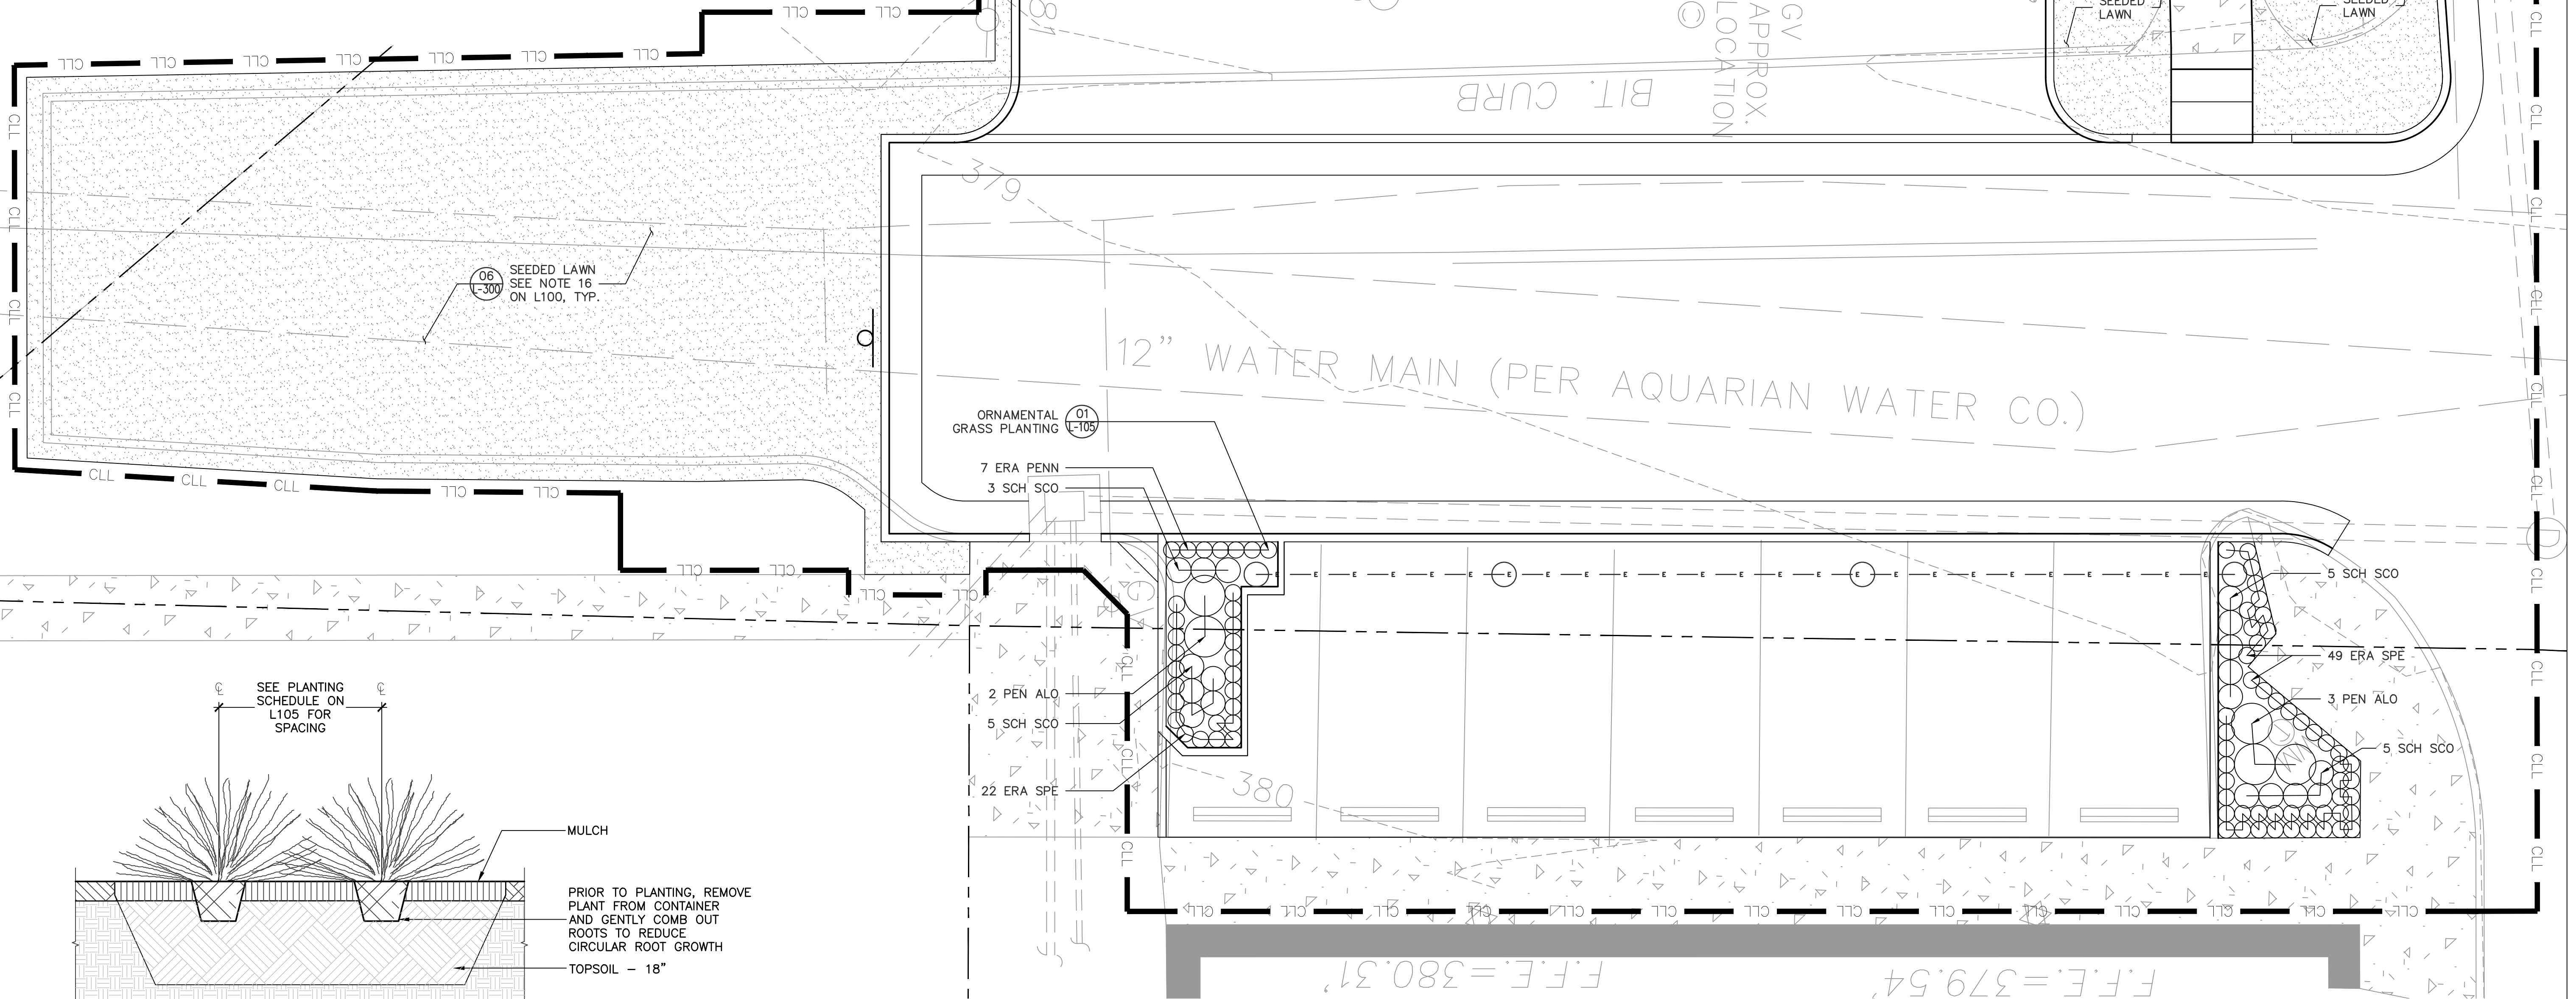

01 ORNAMENTAL GRASS PLANTING
SCALE: 1" = 1'-0"

REV.	DATE	REVISION DESCRIPTION	SHEET NO.

THE INFORMATION, INCLUDING ESTIMATED QUANTITIES OF WORK, SHOWN ON THESE SHEETS IS BASED ON LIMITED INVESTIGATIONS BY THE TOWN AND IS IN NO WAY WARRANTED TO INDICATE THE CONDITIONS OF ACTUAL QUANTITIES OF WORK WHICH WILL BE REQUIRED.

Plotted Date:
Stantec Project No.: 192310402

DESIGNER/DRAFTER:

CHECKED BY:

0

5'

10'

TOWN OF TRUMBULL
CONNECTICUT

Filename:

TOWN OF TRUMBULL
CONNECTICUT

**TOWN OF TRUMBULL
CONNECTICUT**

Stantec

Stantec Consulting Services Inc.
55 Church Street, Suite 601
New Haven CT 06510

Tel. 203.495.1645
Fax. 203.495.1652
www.stantec.com

PROJECT TITLE:

**LONG HILL GREEN PERMEABLE
PAVER PATIO AND PARKING**

TOWN:

TRUMBULL








DRAWING TITLE:

PLANTING PLAN


PROJECT NO.

DRAWING NO.
L-105



SHEET NO.
07

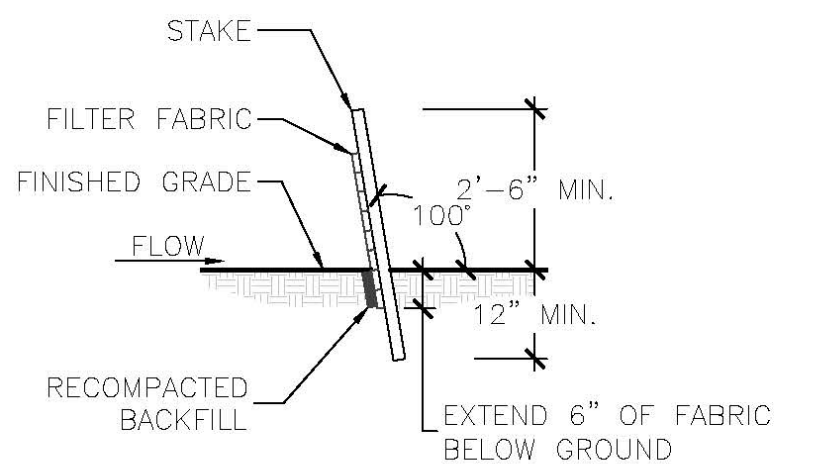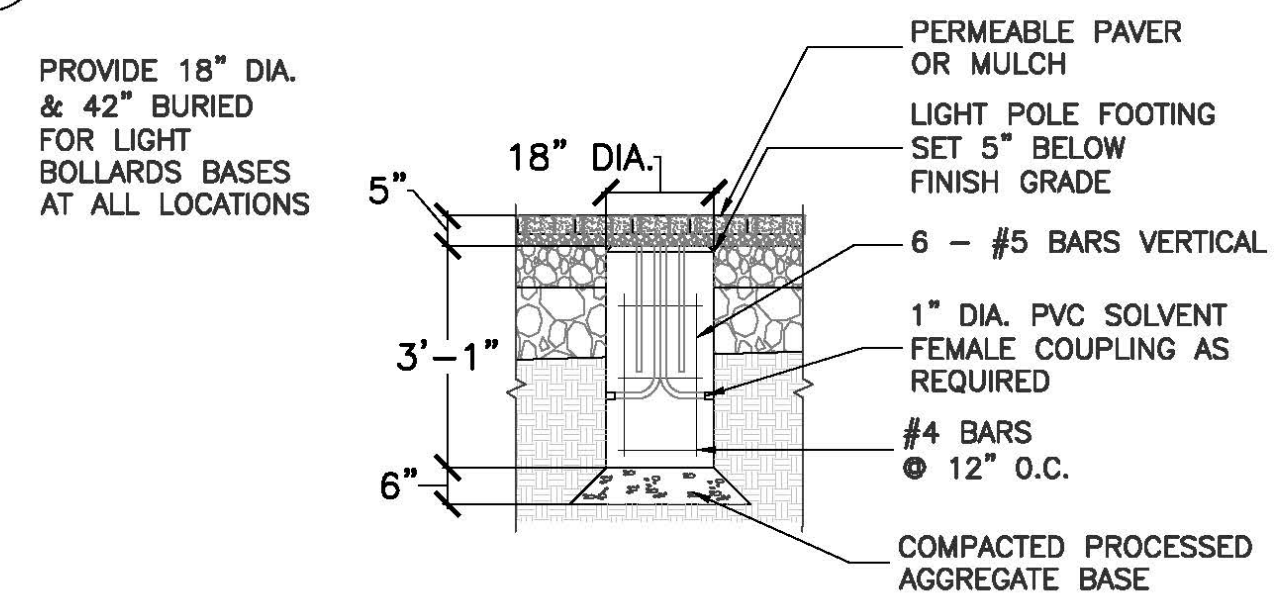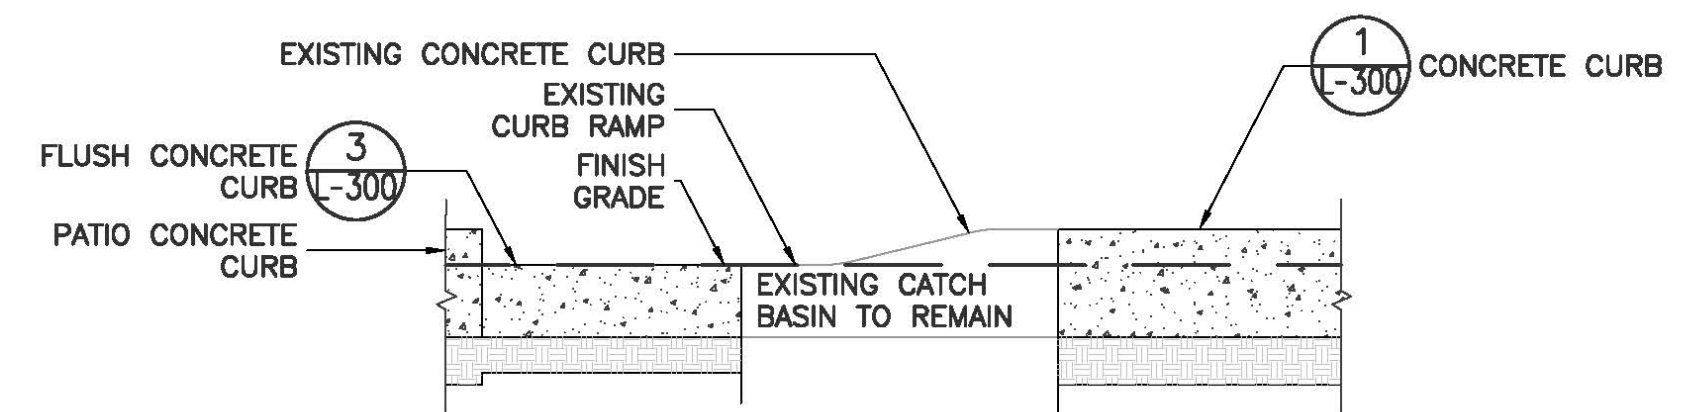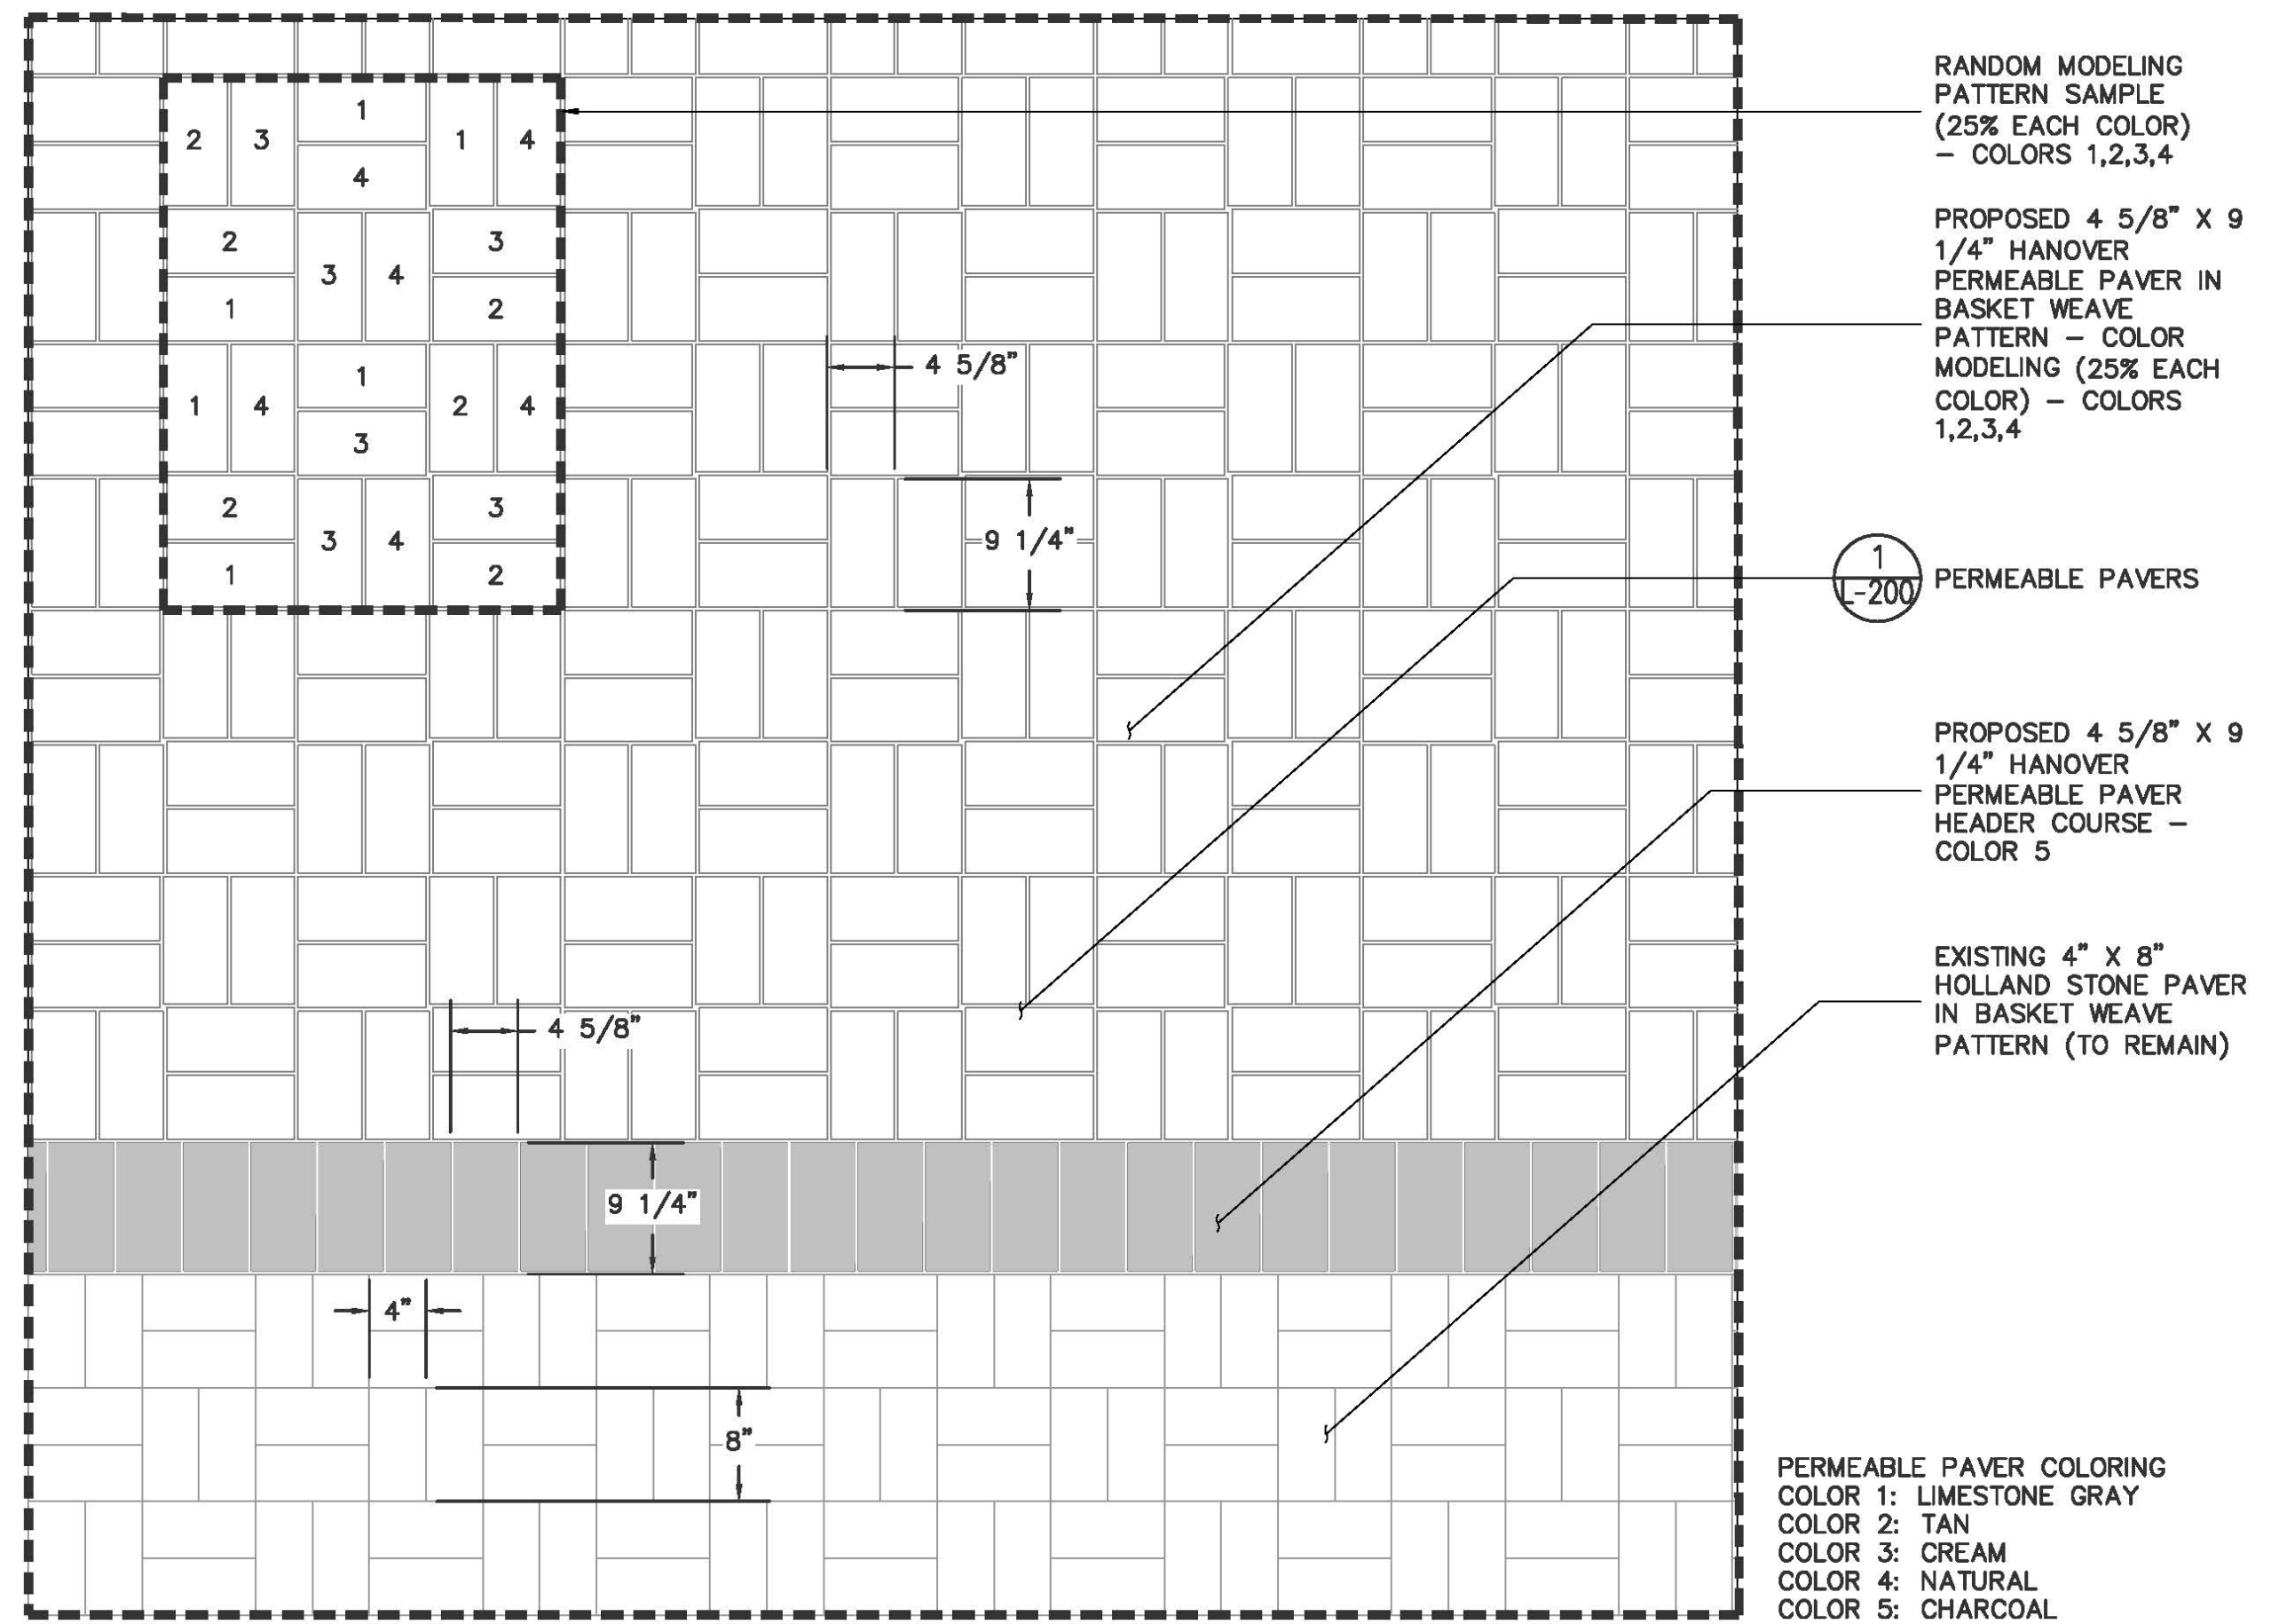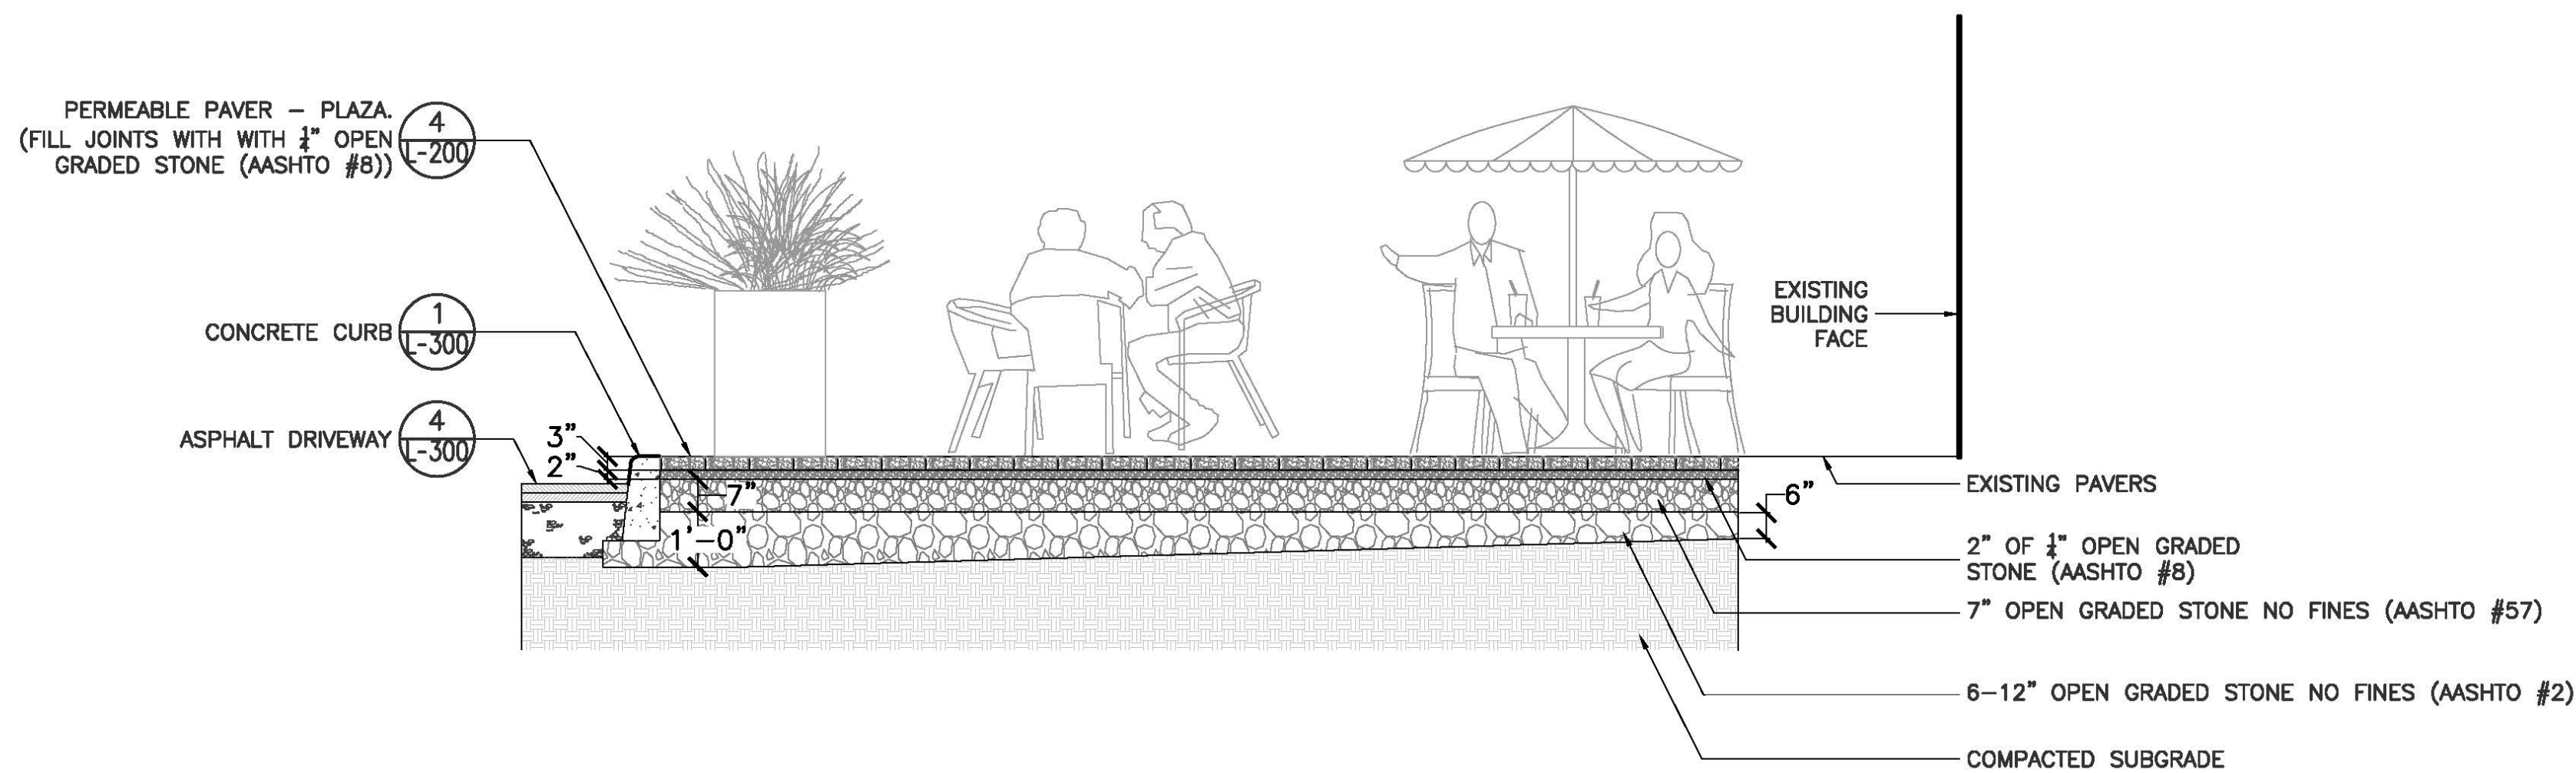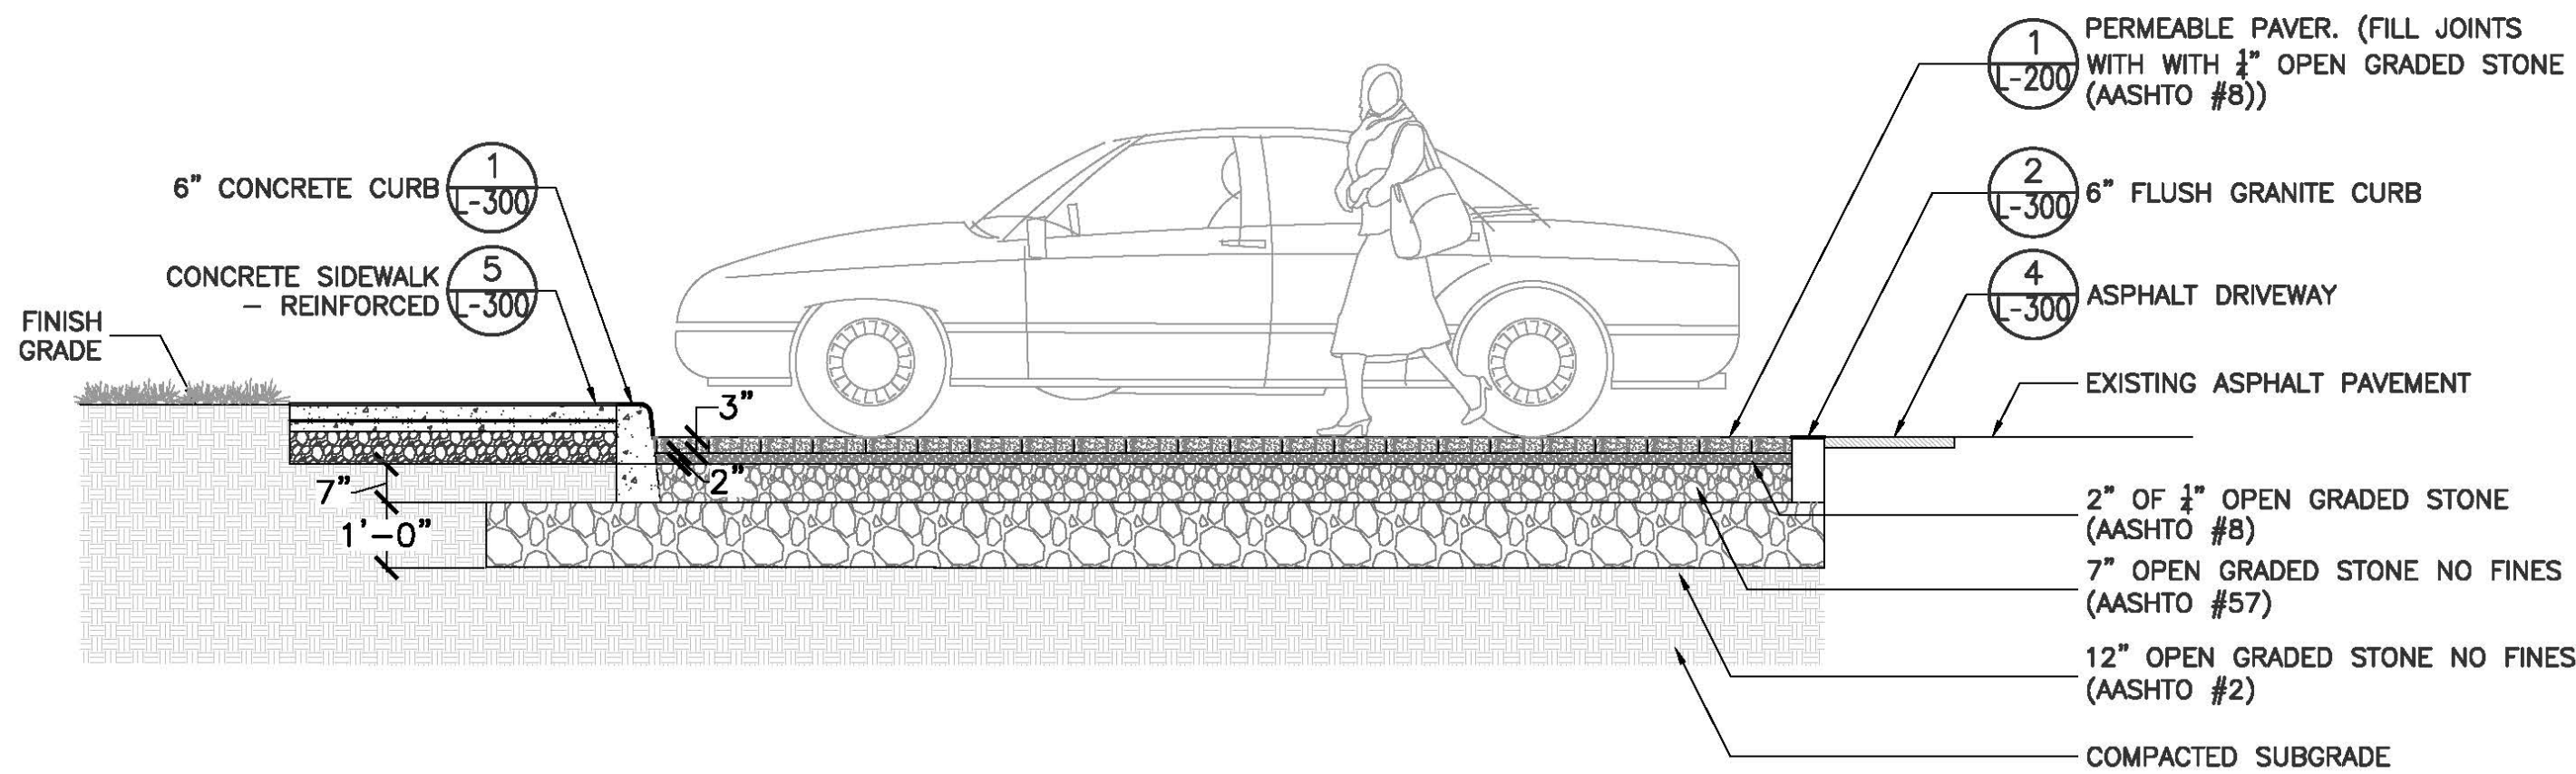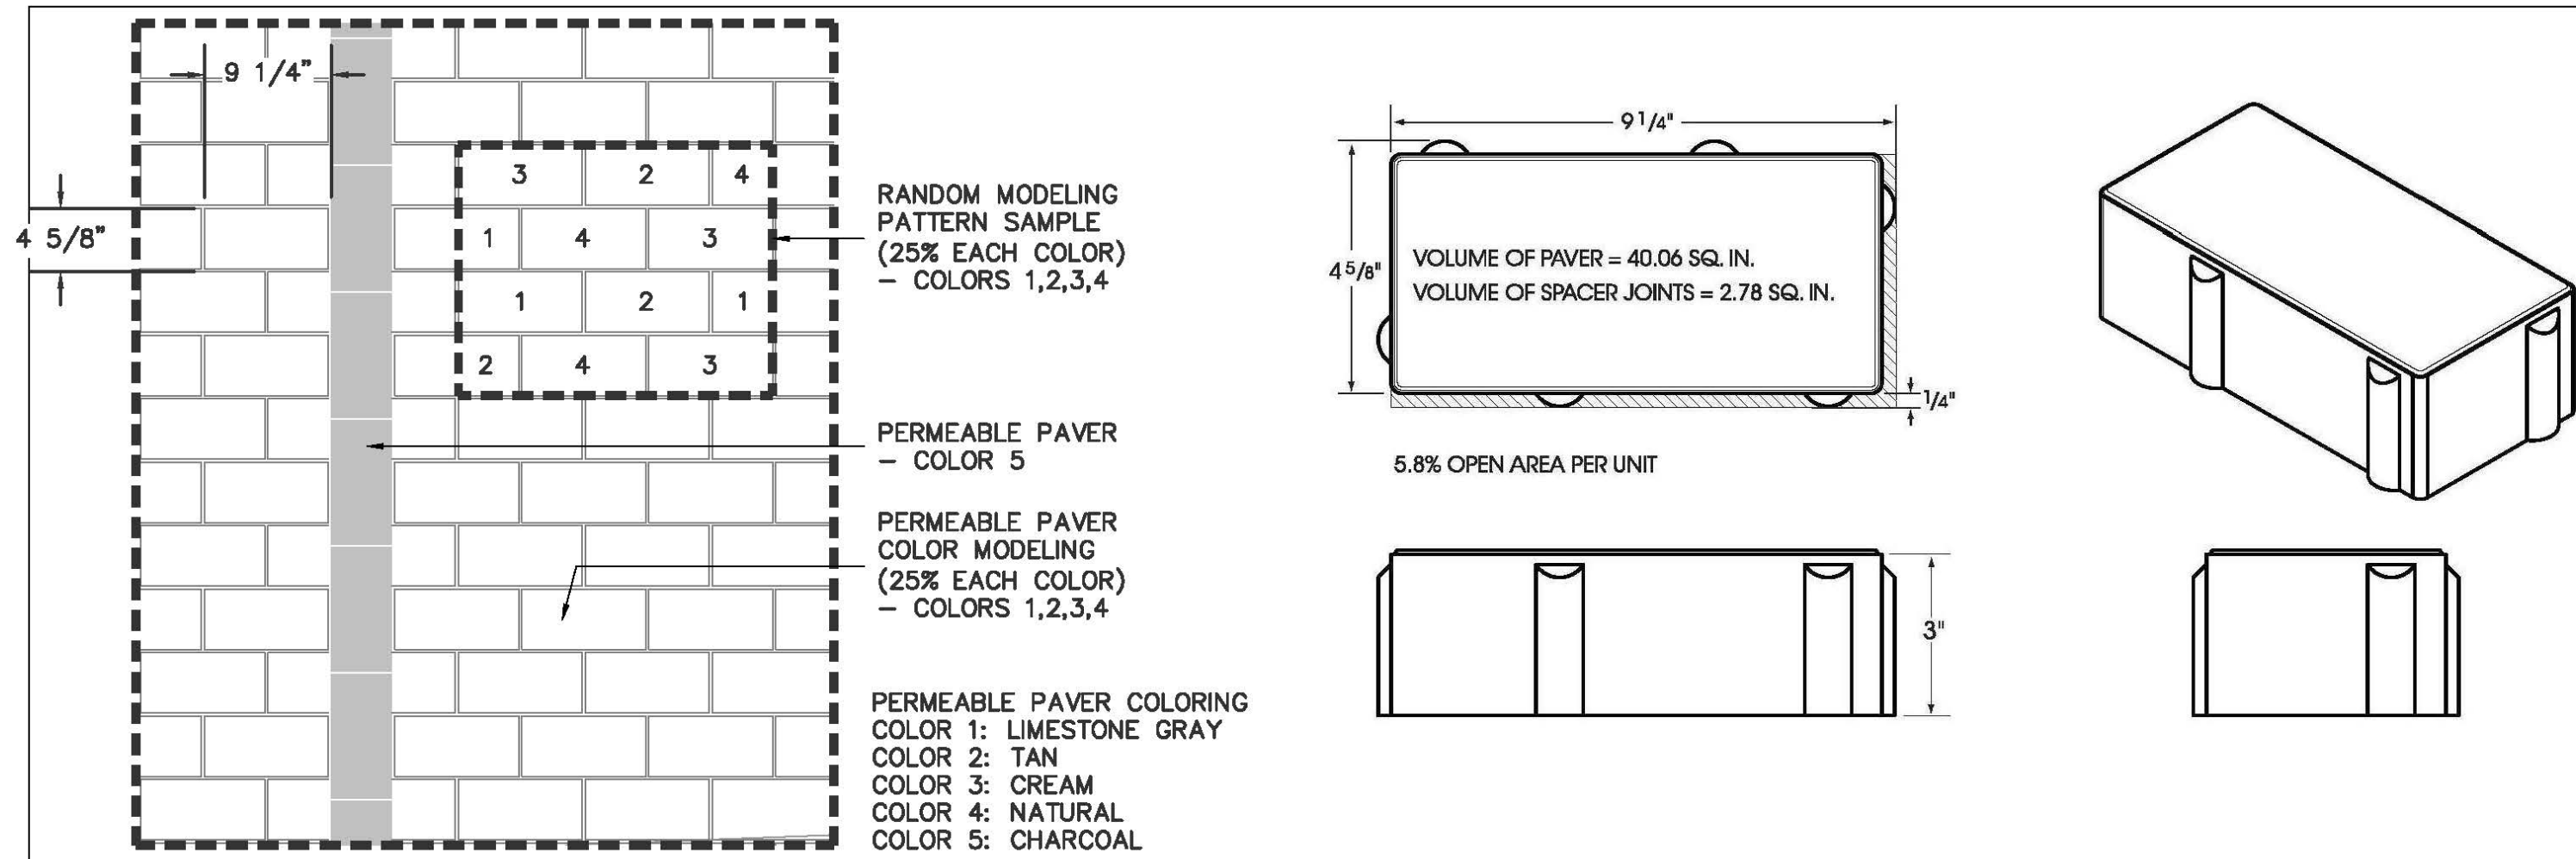


	</
--	--	----

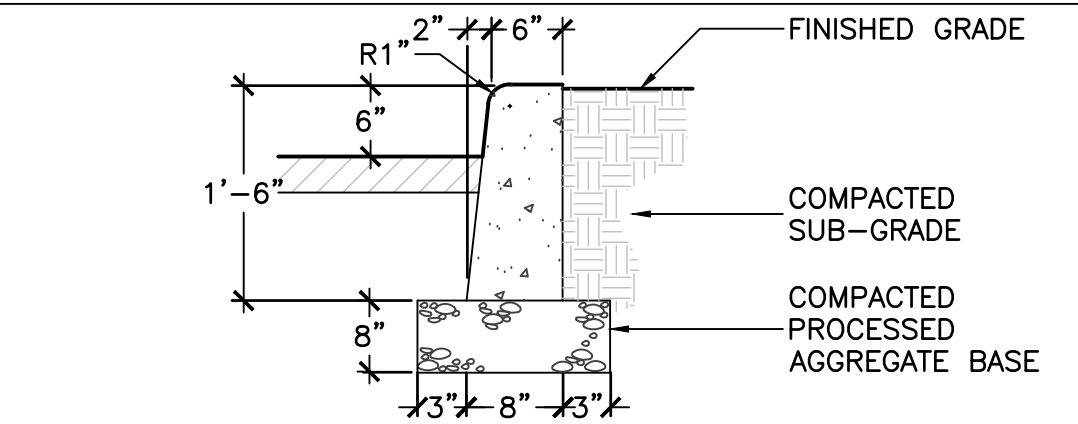


01 CONCRETE CURB
SCALE: 1" = 1'-0"

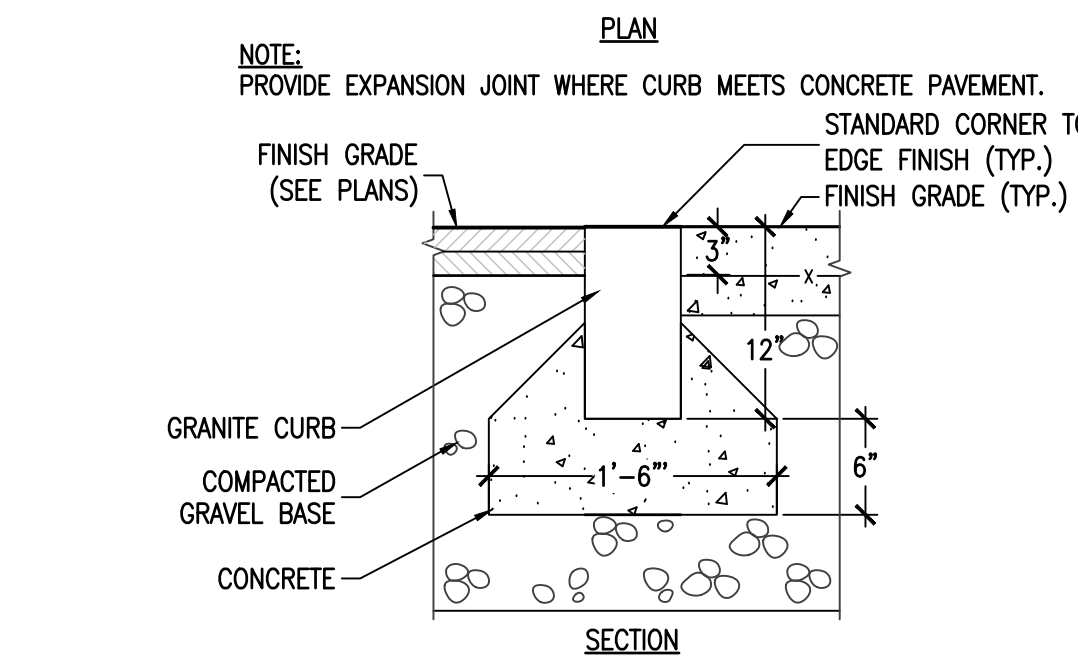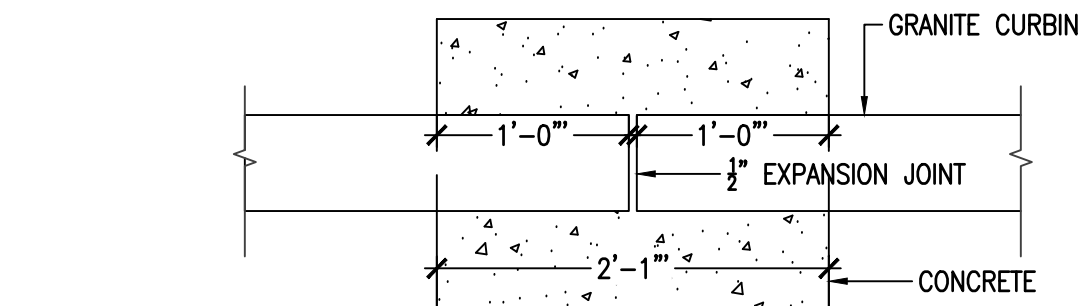


02 FLUSH GRANITE CURB
SCALE: 1" = 1'-0"

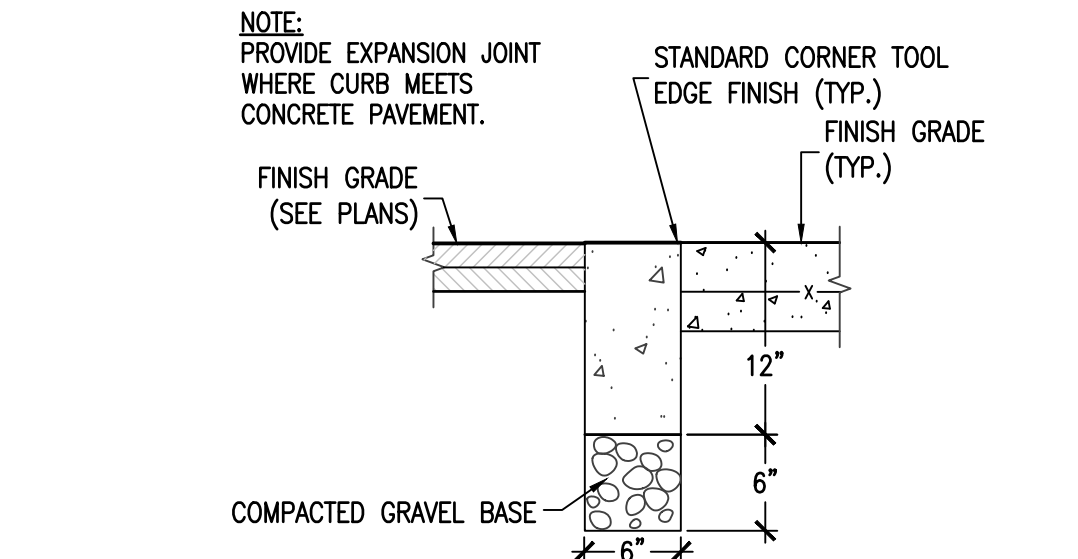


03 FLUSH CONCRETE CURB
SCALE: 1" = 1'-0"

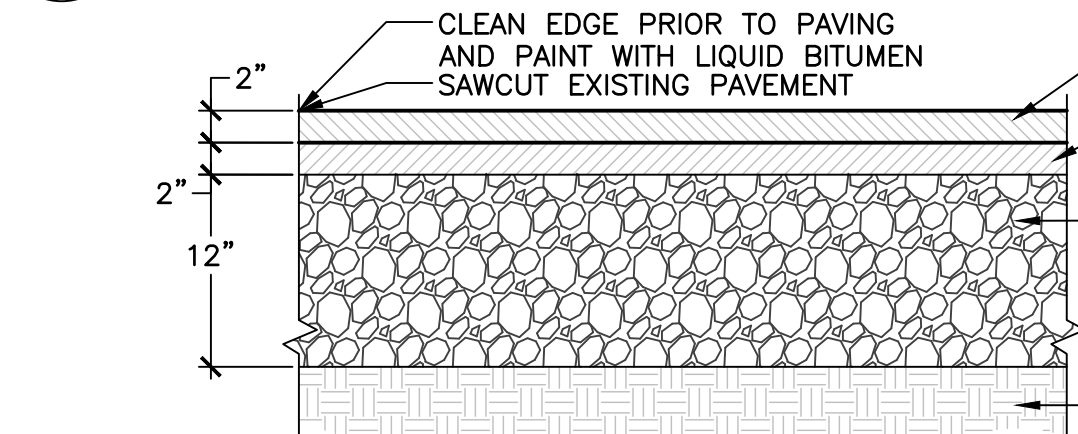

04 ASPHALT DRIVEWAY
SCALE: 1" = 1'-0"

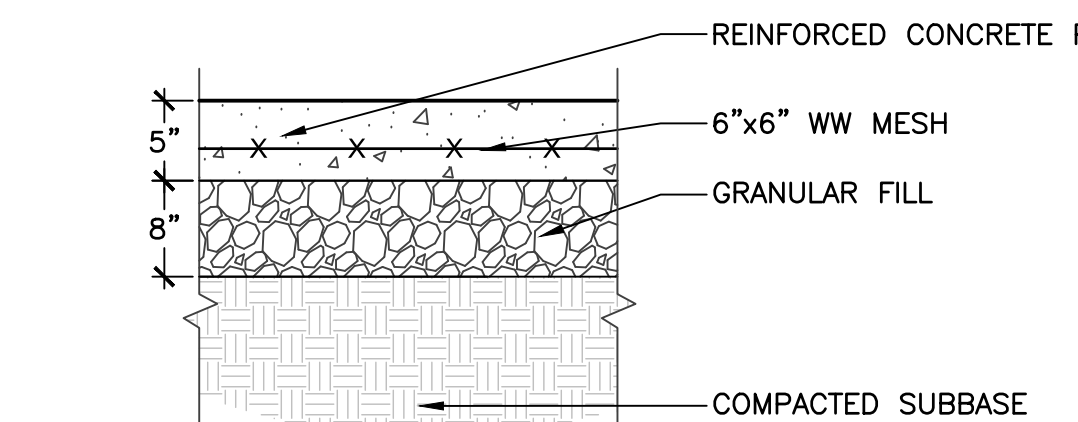


05 REINFORCED CONCRETE SIDEWALK
SCALE: 1" = 1'-0"

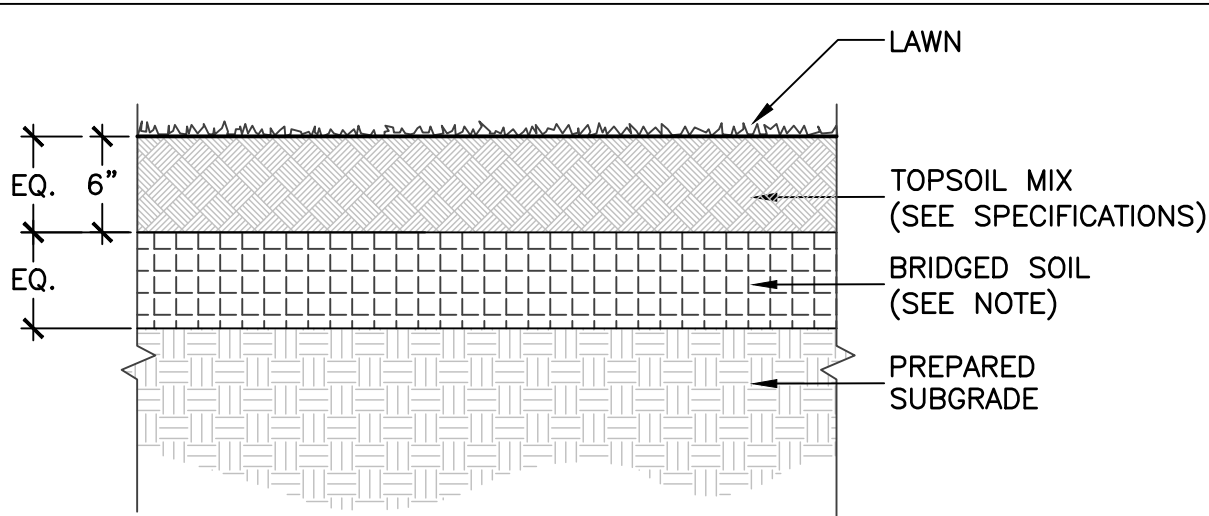


NOTE: WHERE SOILS ARE TO BE PLACED ON EXISTING SUBGRADE, THE CONTRACTOR SHALL DECOMPACT THE EXISTING SUBGRADE TO A MIN. OF 6". DECOMPACTED SOIL SHALL BE MIXED WITH PROPOSED SOIL TO FORM A 50-50 SOIL MIX. THE AMENDED SOIL SHALL BE PLACED TO TOP OF SUBGRADE DEPTH.


06 SEEDED LAWN
SCALE: 1" = 1'-0"

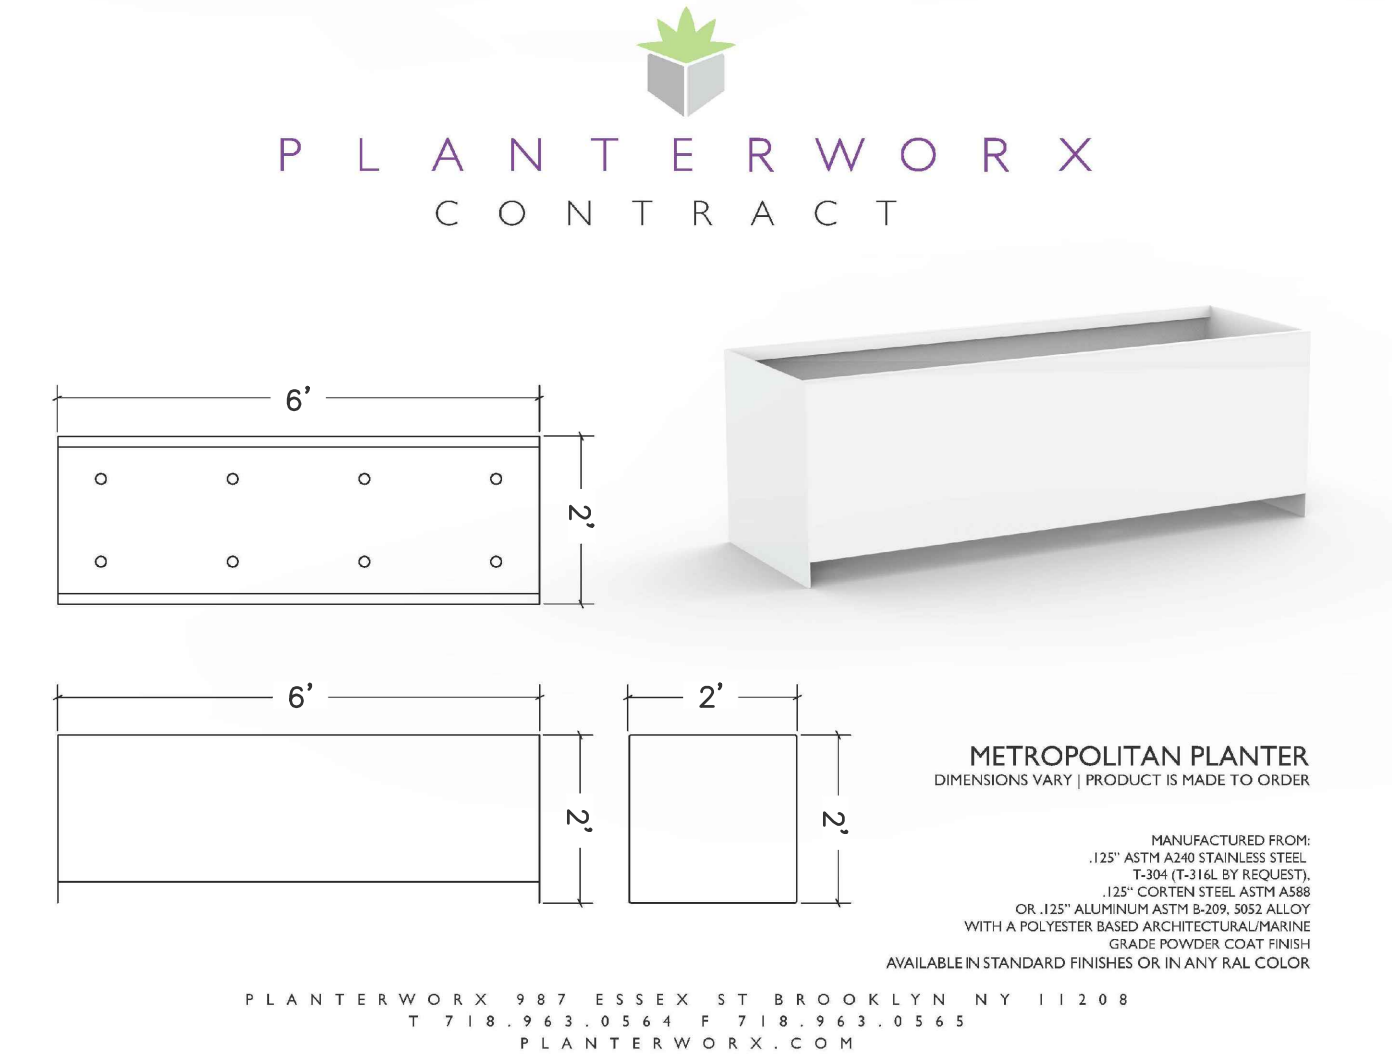

07 STEEL PLANTER
SCALE: NTS


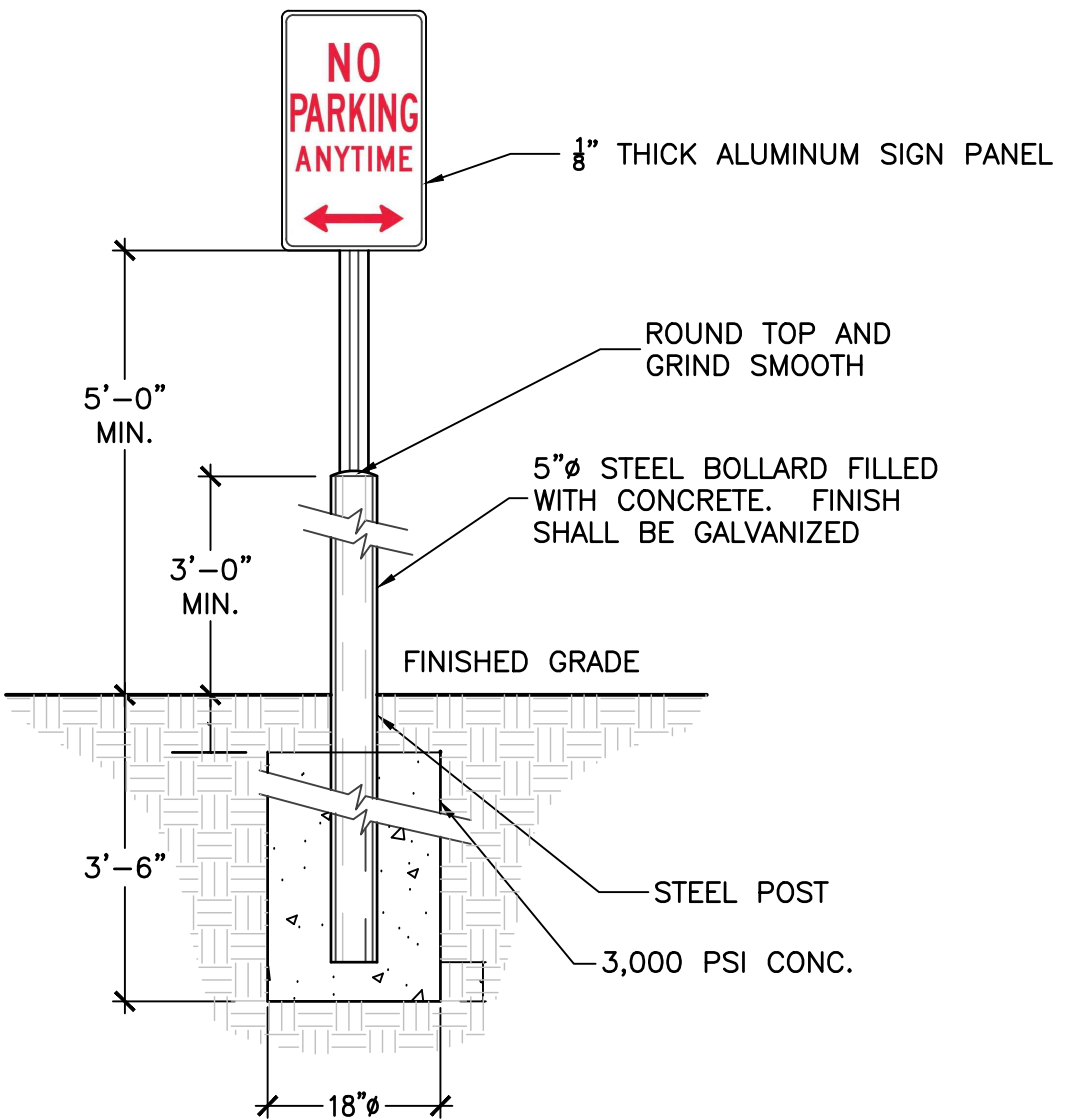


08 SIGNAGE - NO PARKING
SCALE: 1" = 1'-0"

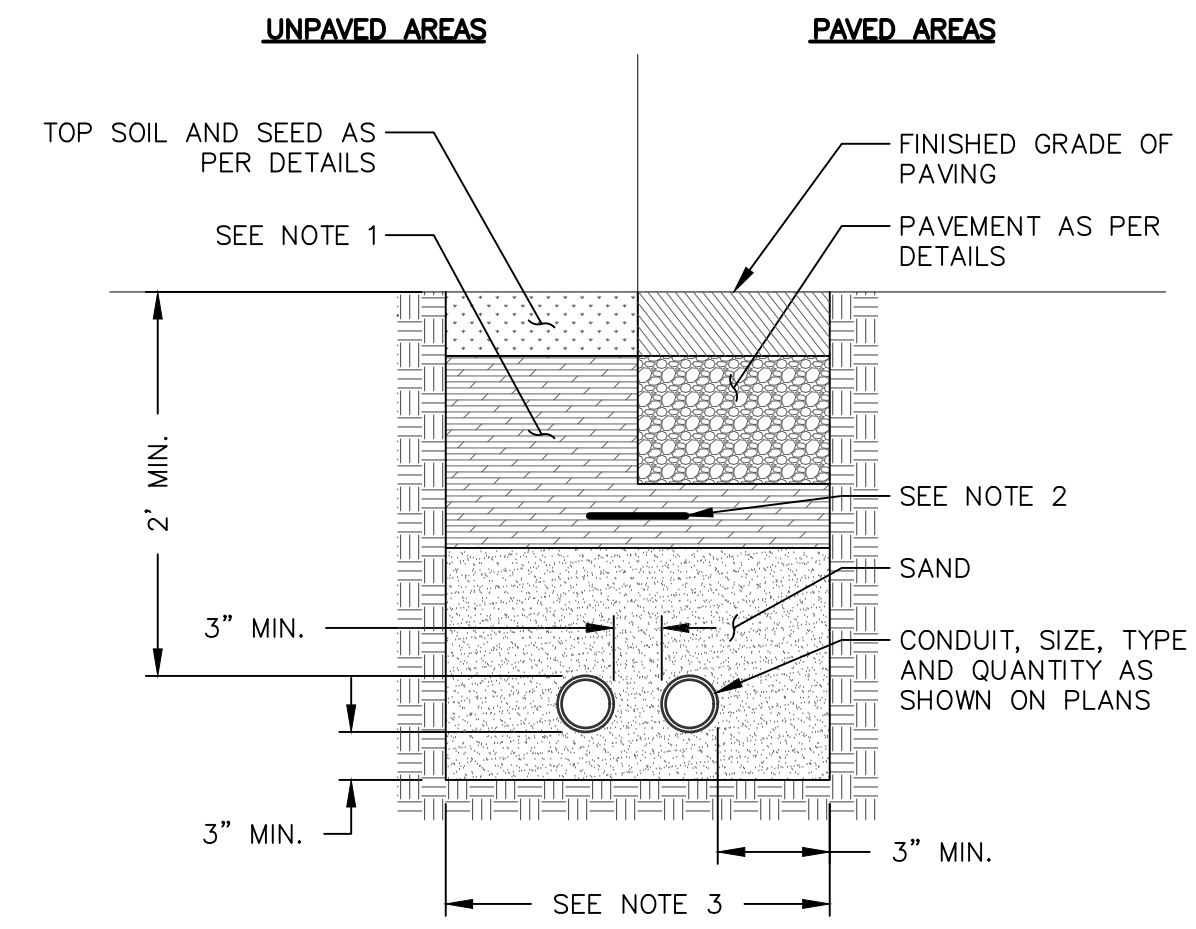


NOTES:
1. APPROVED COMPACTED BACKFILL (95% PROCTOR AS PER ASTM D1557 IN 6" LIFTS).
2. METALLIC TAPE BURIED 10" ABOVE CONDUITS. WHEN CONDUIT IS MORE THAN TWO ACROSS ADD A SECOND LINE OF TAPE.
3. TRENCH WIDTH SHALL BE 1' MINIMUM.


09 3" PVC CONDUIT
SCALE: NTS

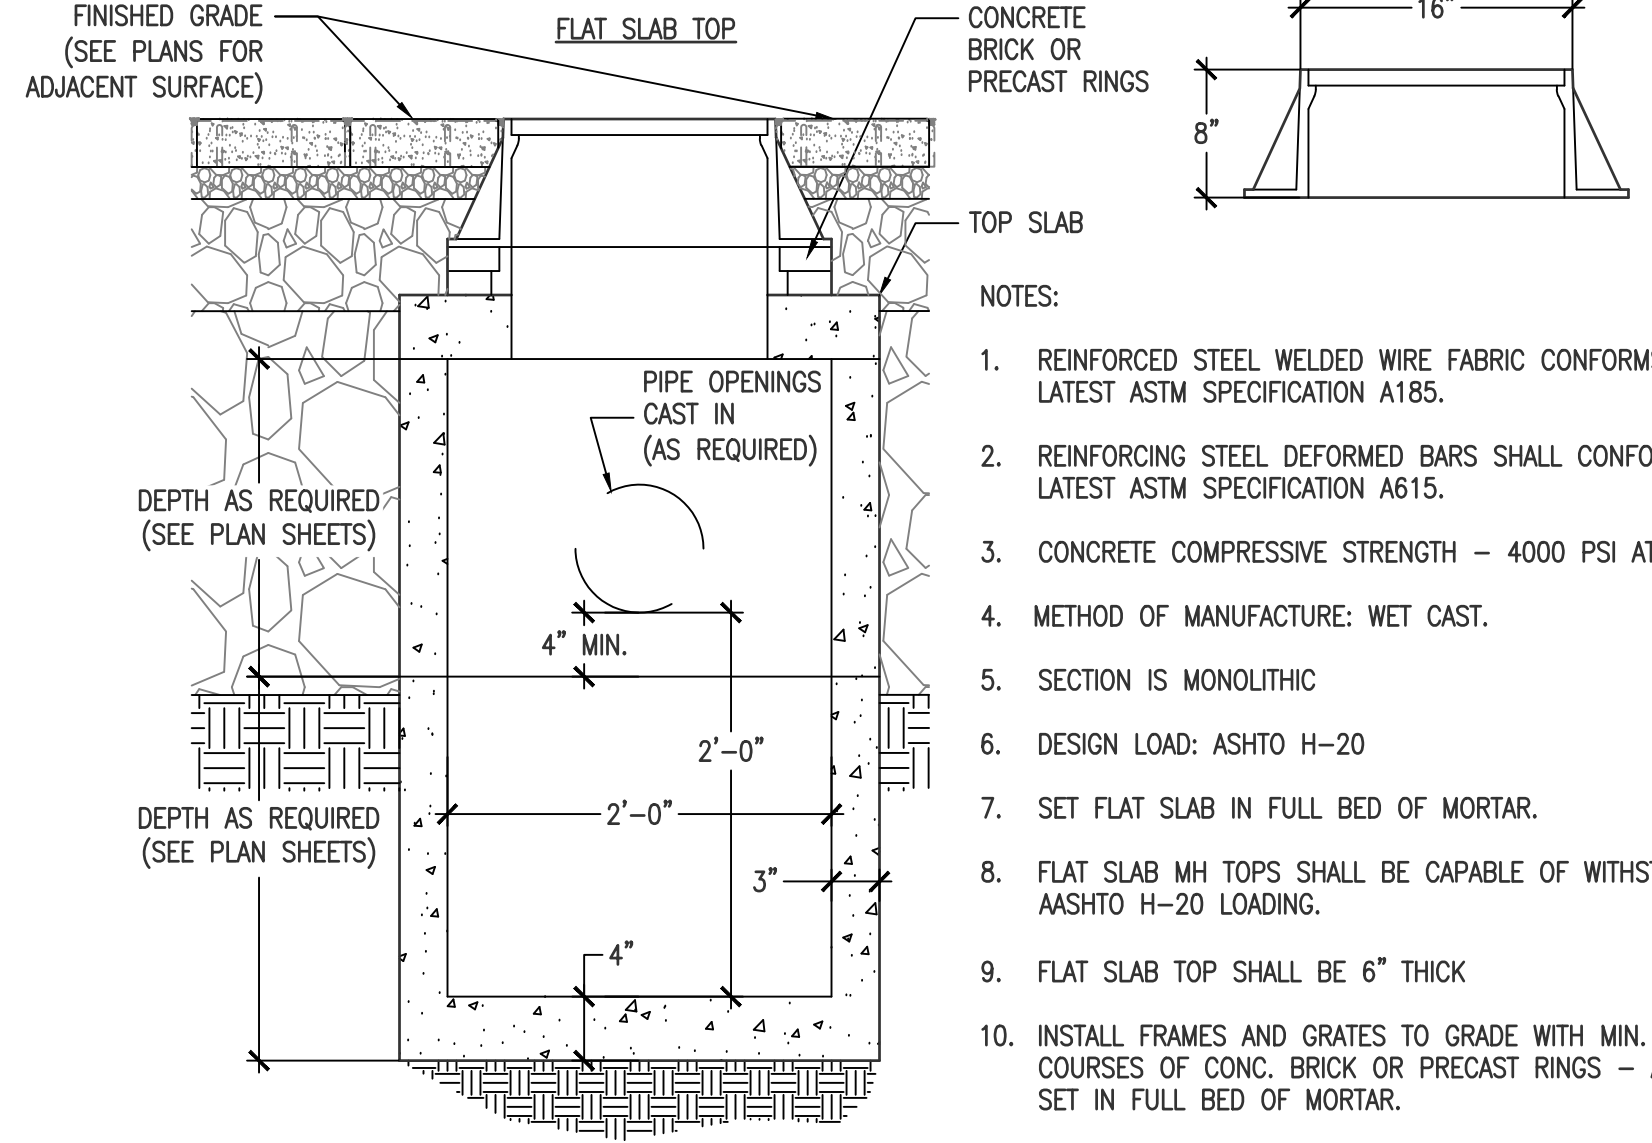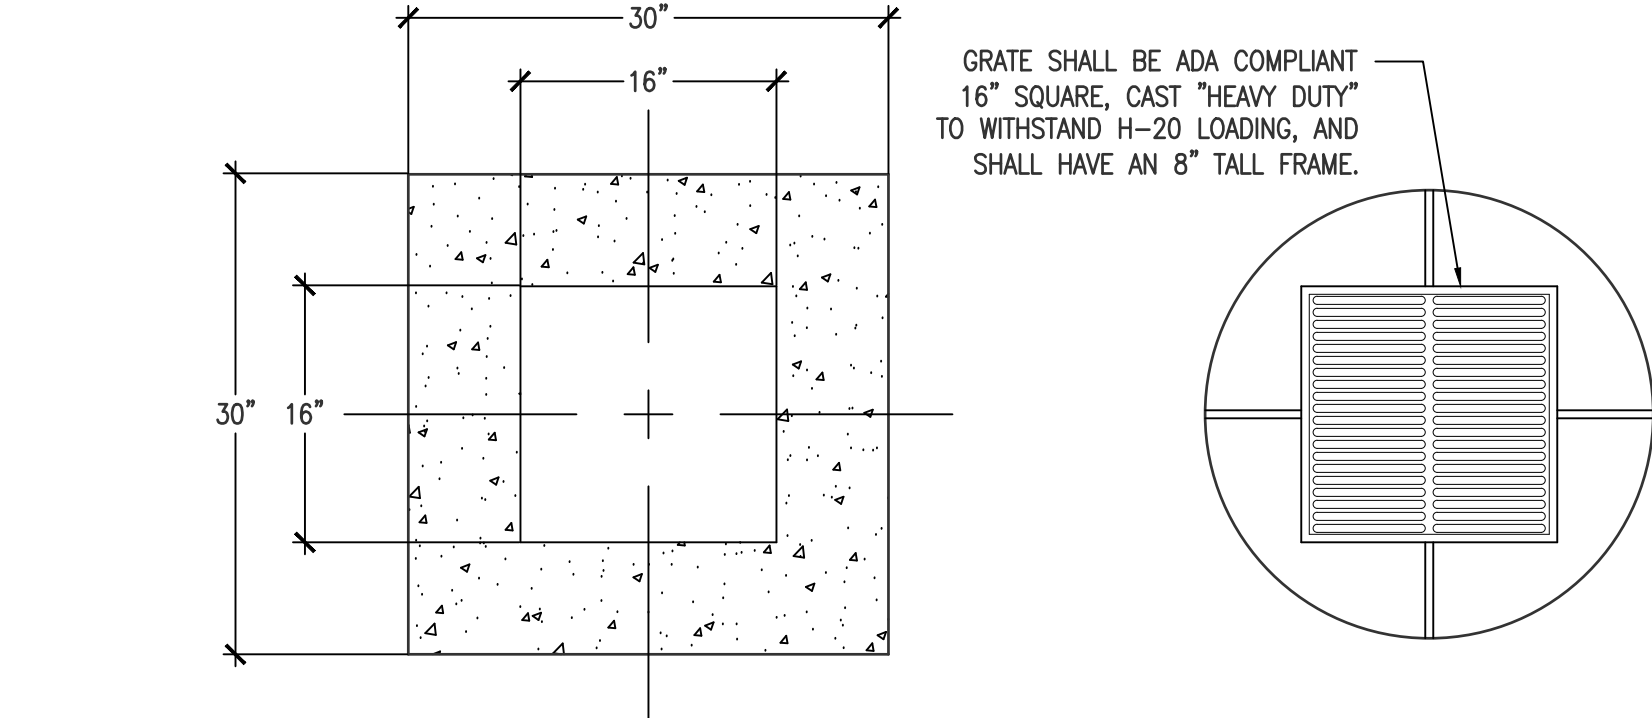


10 CATCH BASIN
SCALE: 1" = 1'-0"

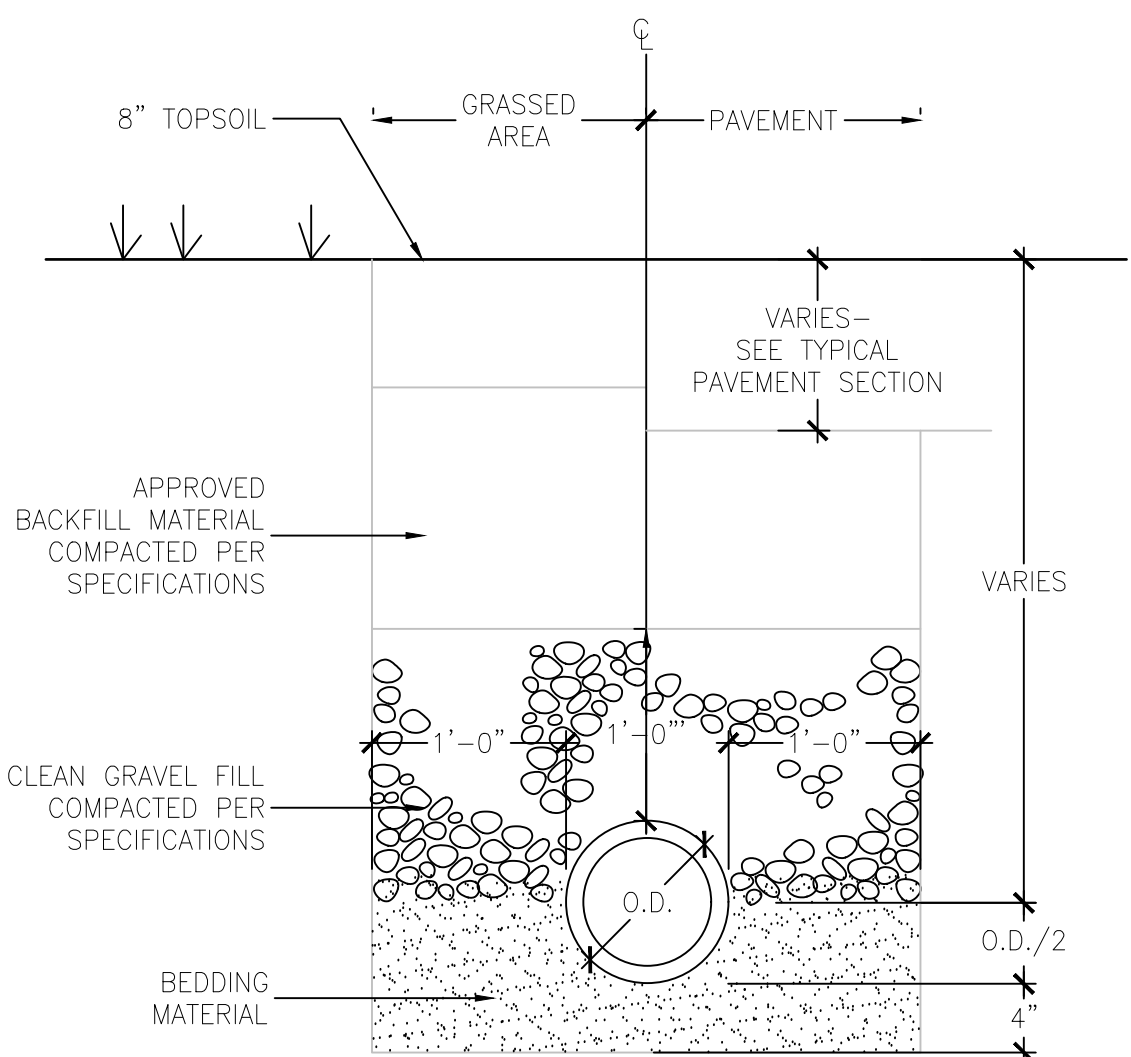

11 TYPICAL STORM/SANITARY TRENCH SECTION
SCALE: 1" = 1'-0"

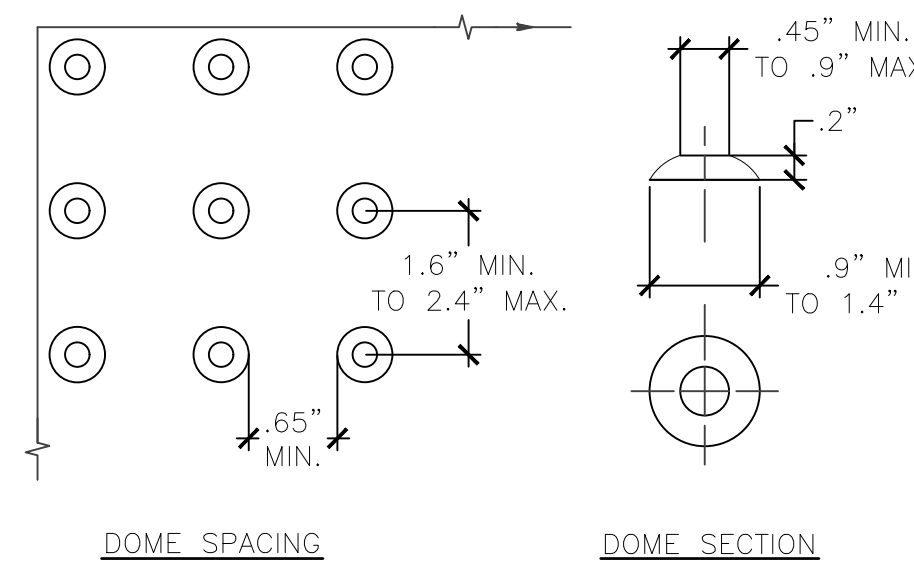

12 DETECTABLE WARNING STRIP
SCALE: NTS

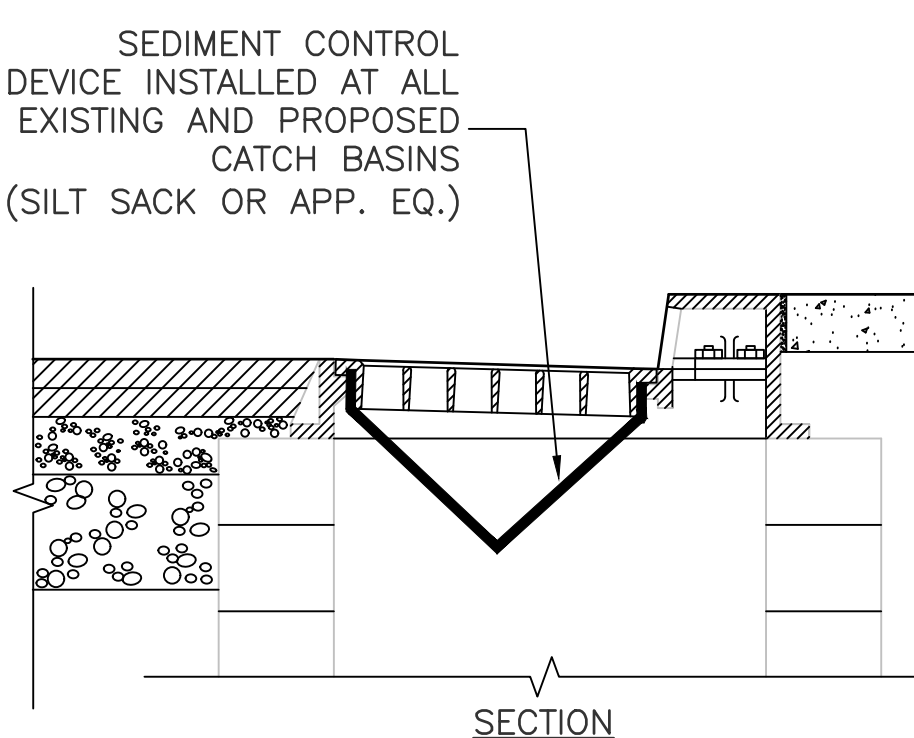

13 S.E.C. AT CATCH BASINS
SCALE: NTS

--	--	