


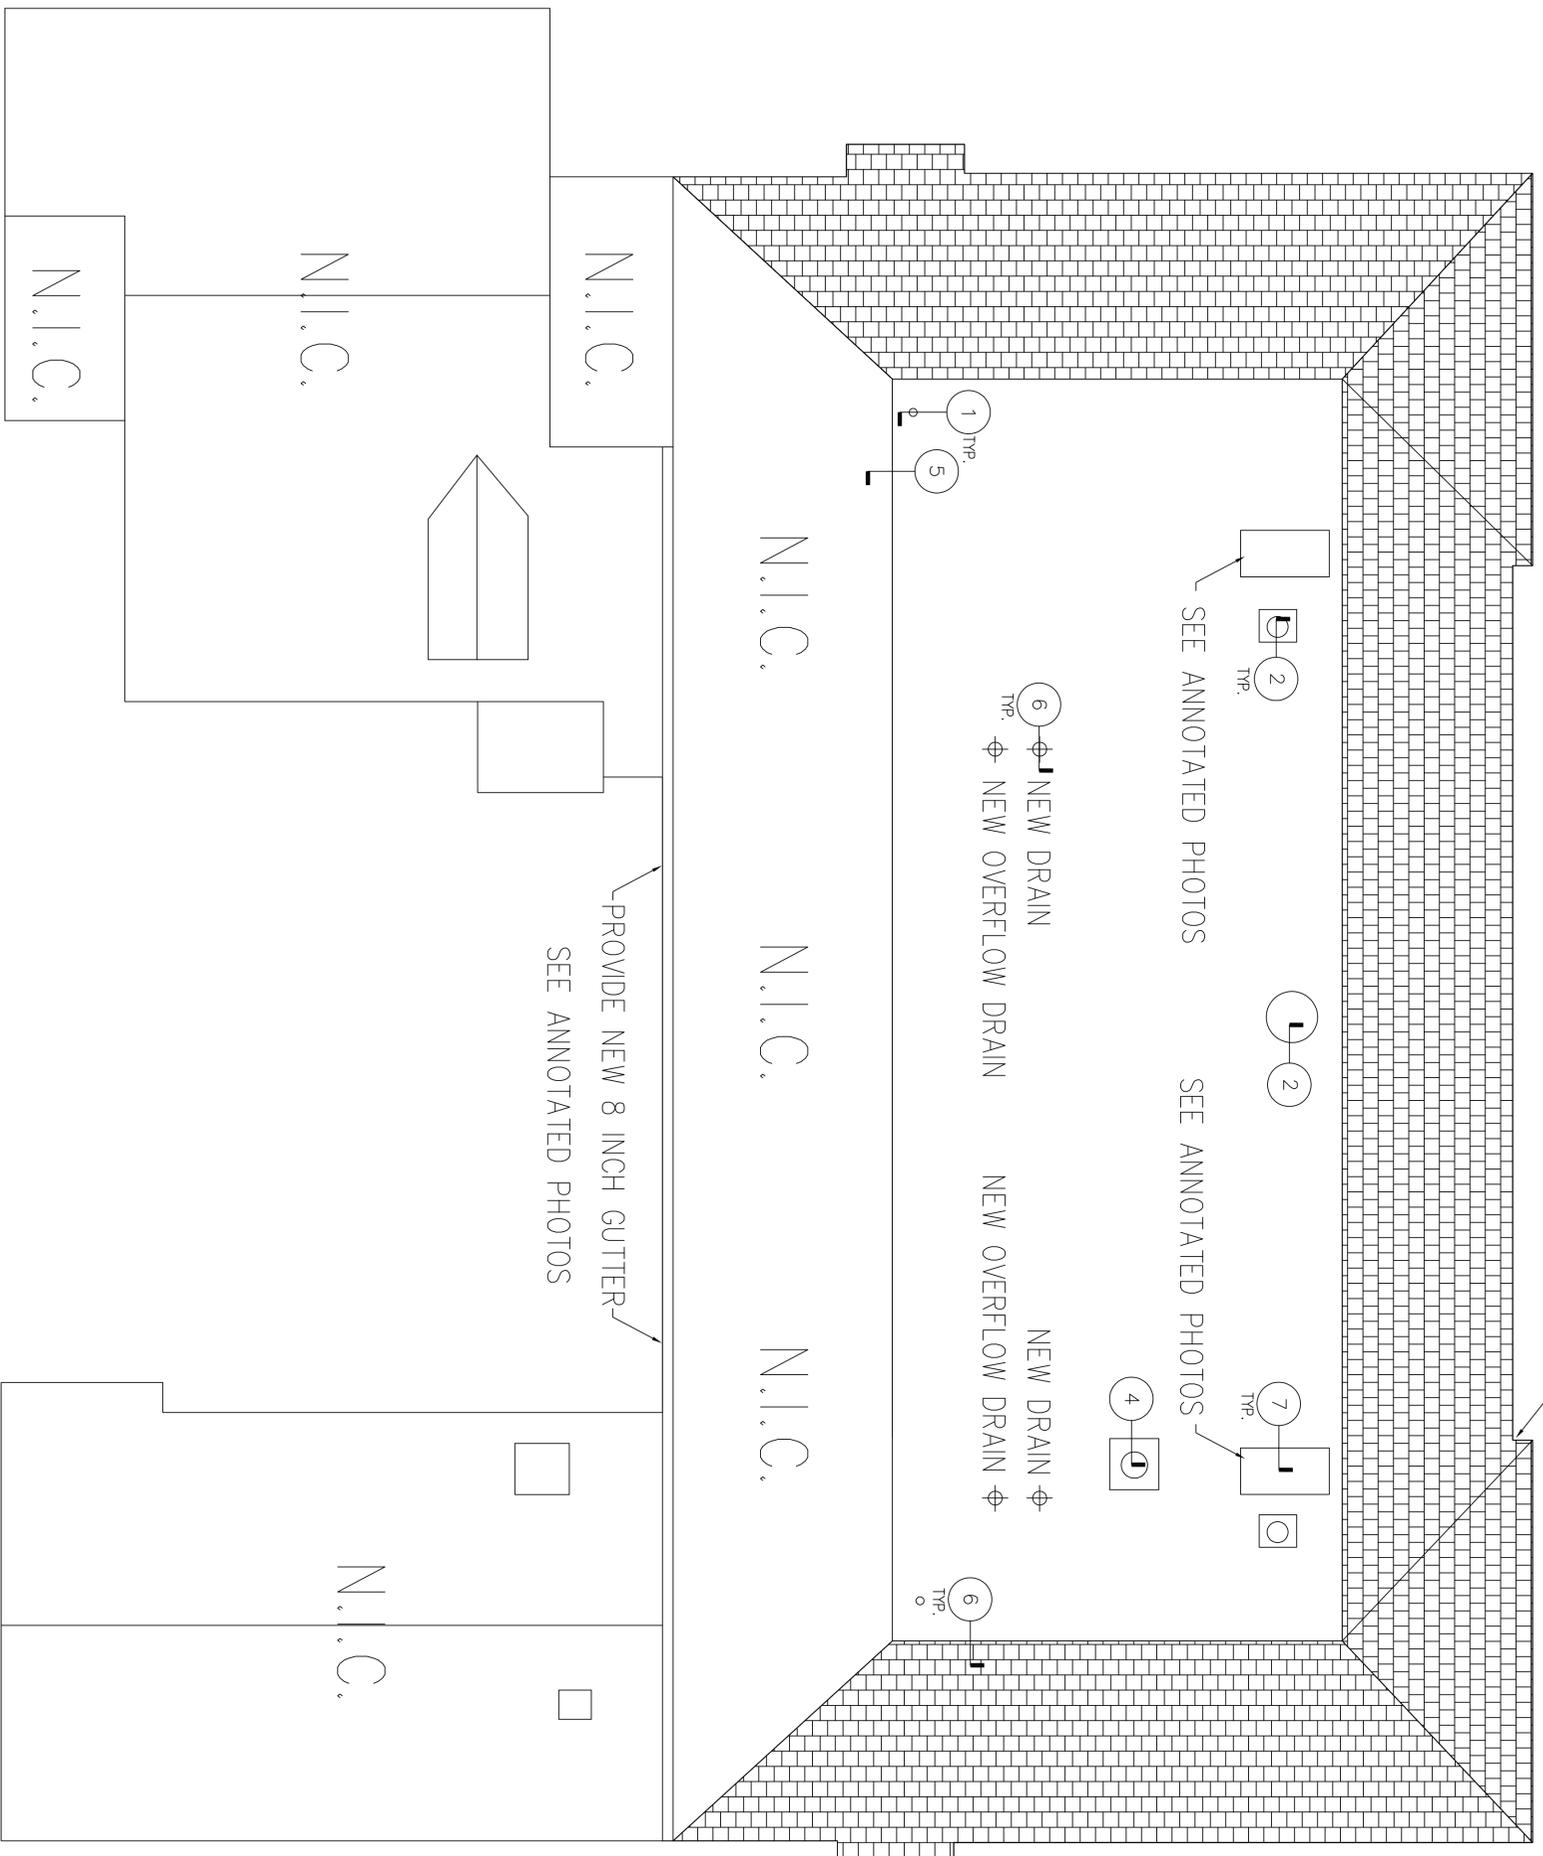

REMOVE AND REINSTALL GUTTER TO ENSURE POSITIVE DRAINAGE TO EXISTING LEADERS

SEE ANNOTATED PHOTO #9



COPYRIGHT 2011 BY:  
ANTINOZZI ASSOCIATES, P.C.  
271 Fairfield Avenue  
Bridgeport, Connecticut 06604  
Tel: (203) 377-1300  
Fax: (203) 378-3002

These documents have been prepared specifically for this project. Reproduction or other use of these documents is prohibited without the approval of the Architect.

REVISIONS	DATE	DESCRIPTION

# TOWN OF TRUMBULL

ROOF REPLACEMENT  
TRUMBULL SENIOR CENTER  
23 PRICILLA PLACE  
TRUMBULL, CONNECTICUT

COPYRIGHT 2011 BY:  
ANTINOZZI ASSOCIATES, P.C.  
271 Fairfield Avenue  
Bridgewater, Connecticut 06604  
Tel: (203) 378-3002  
www.antinozziconnect.com

These documents have been prepared specifically for this project. Reproduction or other use of these documents is prohibited without the written permission of the Architect.

REVISIONS	DATE	DESCRIPTION

# TOWN OF TRUMBULL



ROOF REPLACEMENT  
TRUMBULL SENIOR CENTER  
23 PRICILLA PLACE  
TRUMBULL, CONNECTICUT

DRAWING TITLE:  
ROOF DETAILS

SCALE:	DRAWN BY:	REVIEWED BY:
NTS.	JC	MAC
DRAWING NO.		


**A-2**


DATE:	JOB NUMBER:
30 NOV. 2011	11057

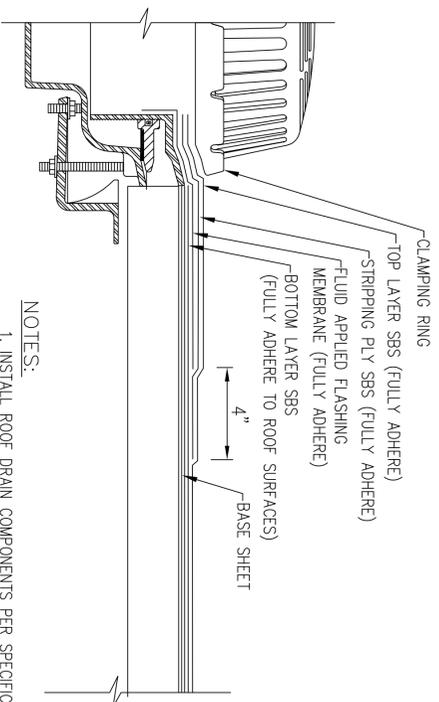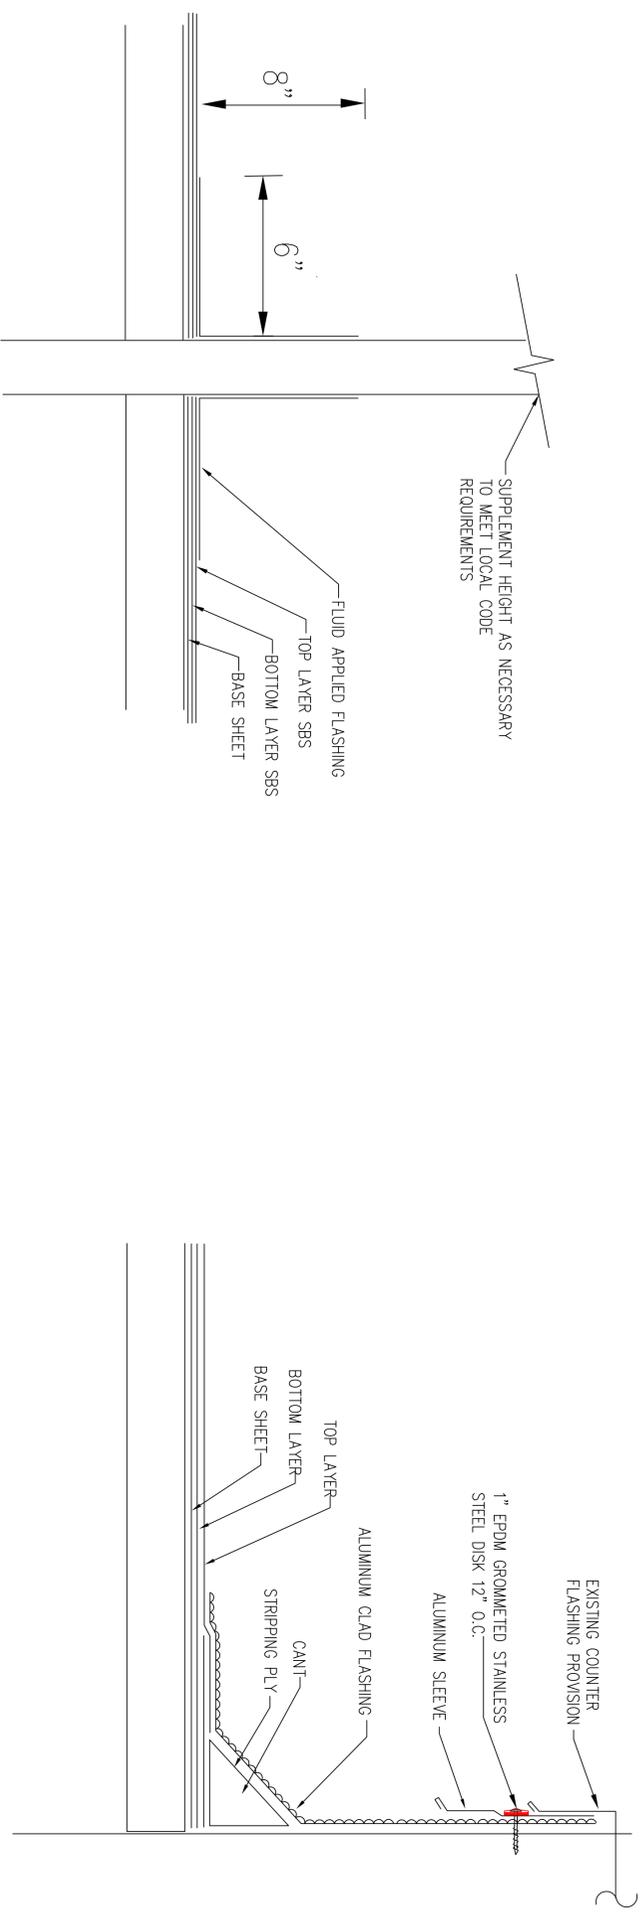


- NOTES:
1. INSTALL ROOF DRAIN COMPONENTS PER SPECIFICATIONS.
  2. FOLLOW MANUFACTURER'S PRINTED SURFACE REPARATION AND INSTALLATION RECOMMENDATIONS.
  3. REFER TO MANUFACTURER'S T FLEECE CUTTING RECOMMENDATIONS FOR CONFIGURATIONS, CUTTING, FOLDING AND LAPPING TECHNIQUES.

ROOF / OVERFLOW DRAIN - DETAIL #3

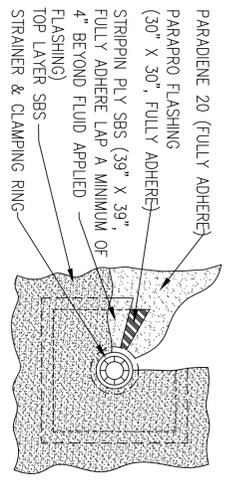


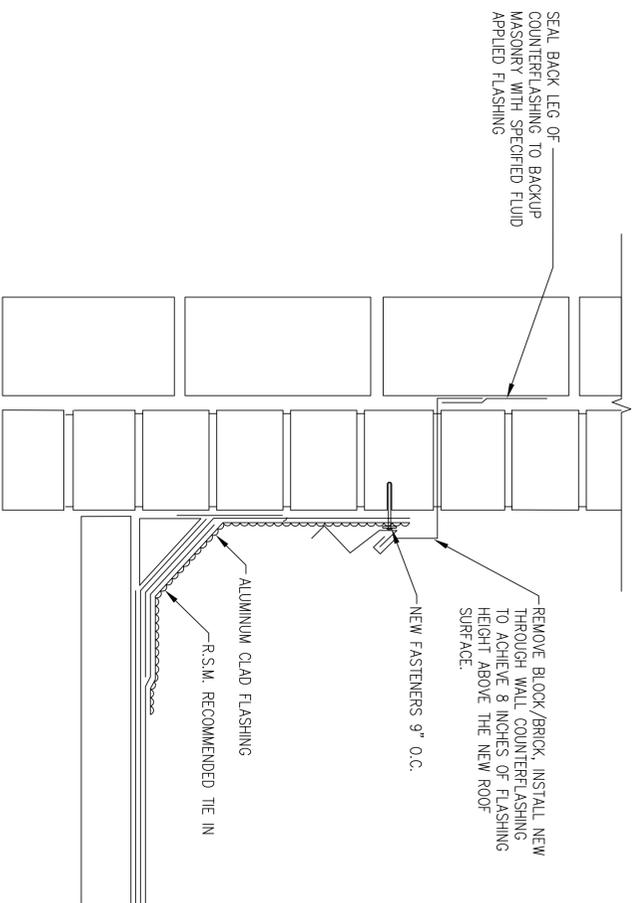


NEW COUNTERFLASHING - DETAIL #4

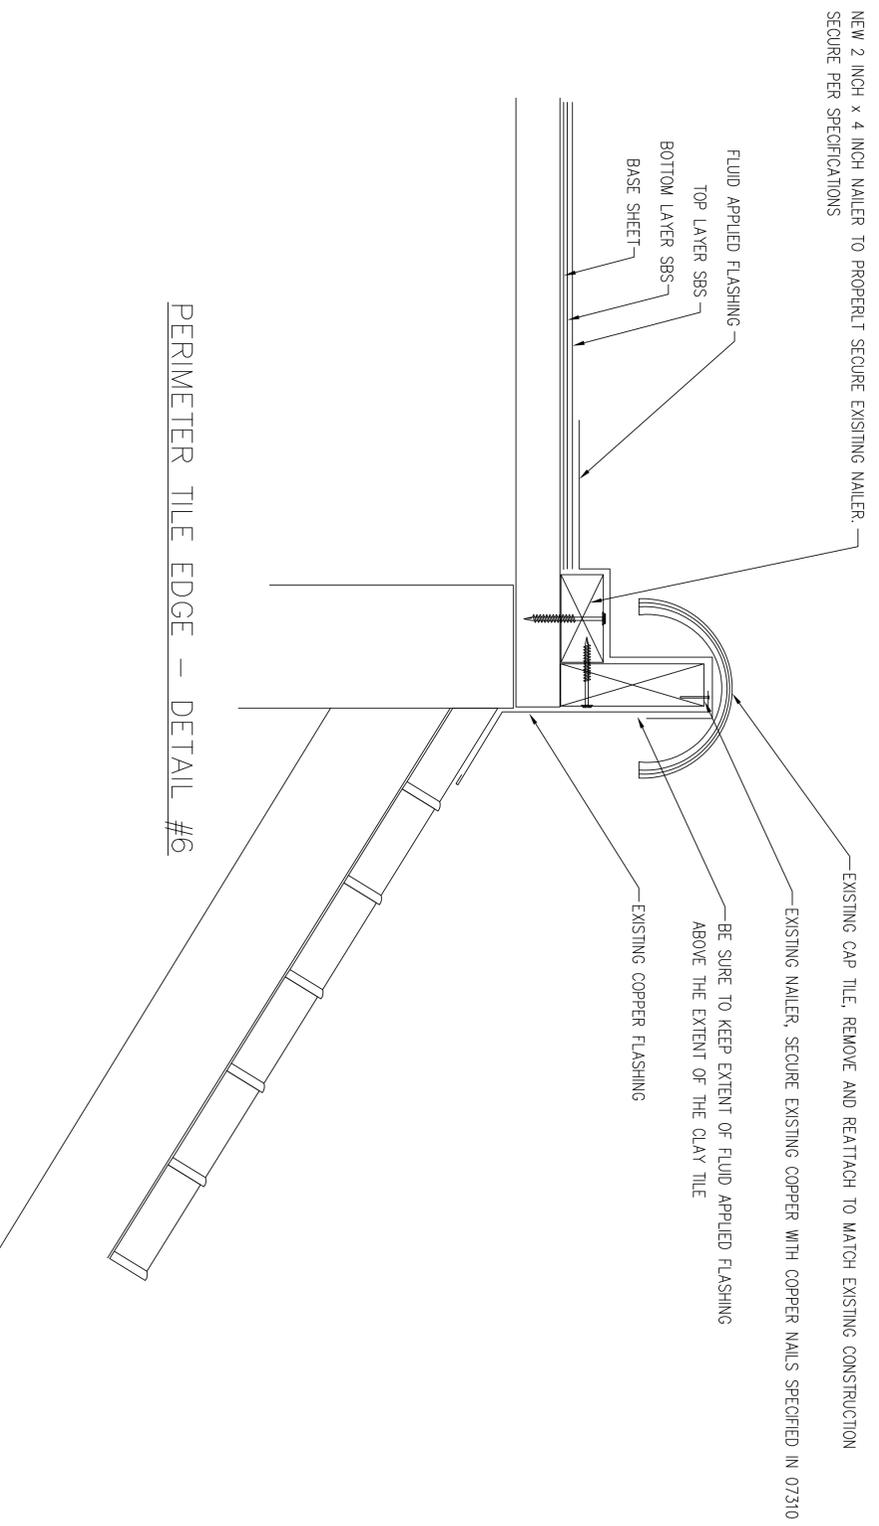

PERIMETER TILE EDGE - DETAIL #6

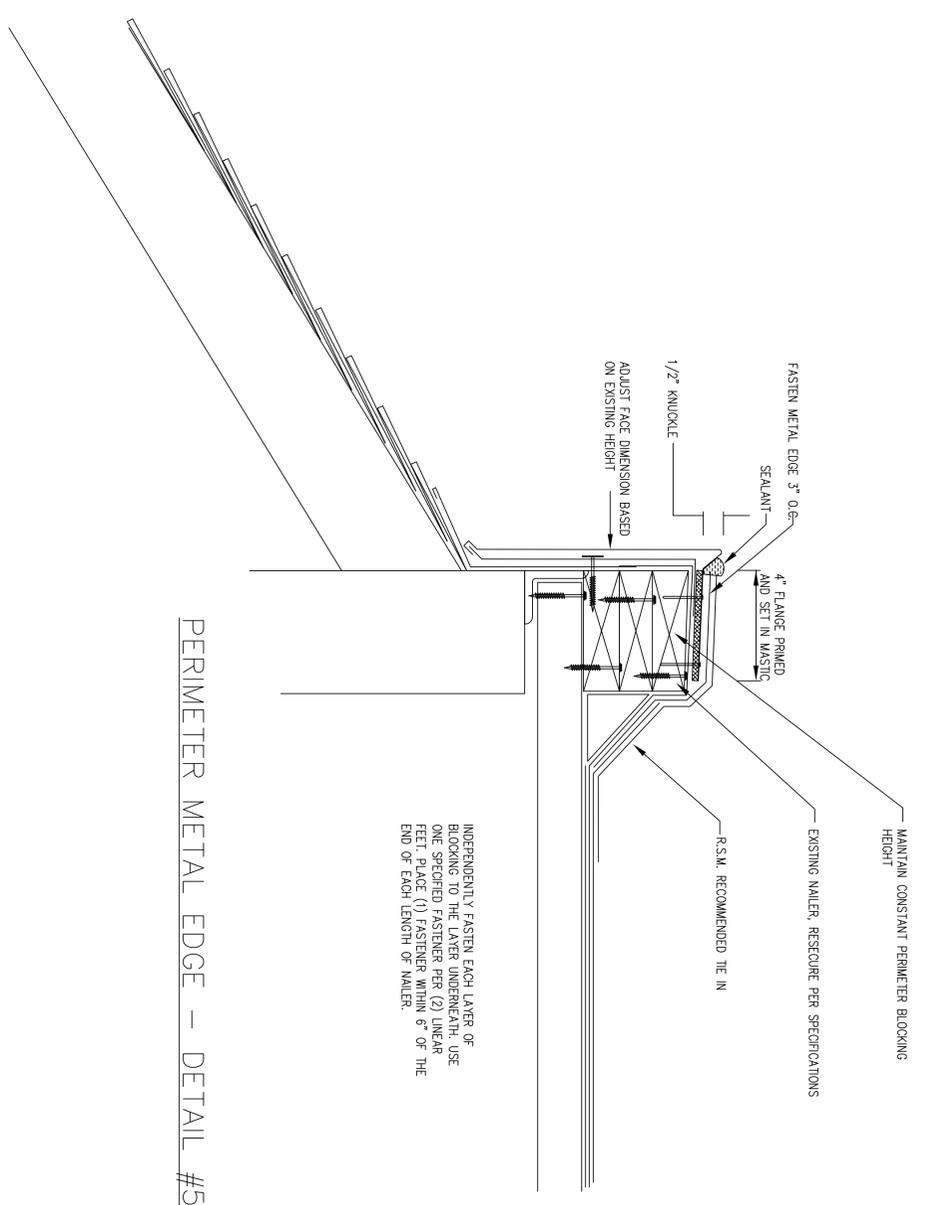

PERIMETER METAL EDGE - DETAIL #5

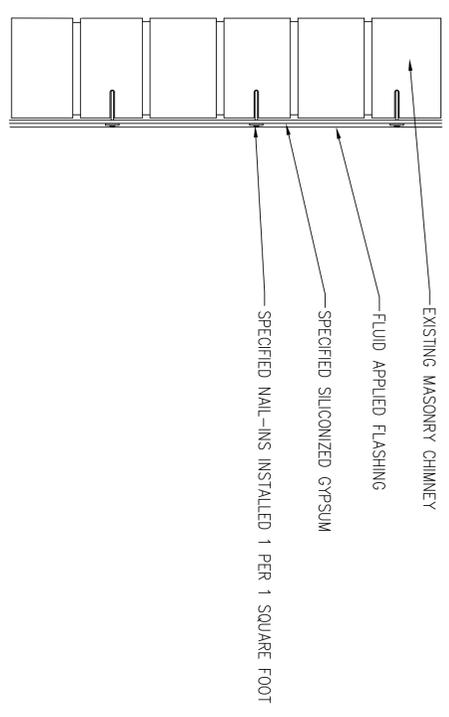

FLUID APPLIED FLASHING AT CHIMNEYS - DETAIL #7

REVISION	DATE	DESCRIPTION

**TOWN OF TRUMBULL**  
ROOF REPLACEMENT  
TRUMBULL SENIOR CENTER  
23 PRICILLA PLACE  
TRUMBULL, CONNECTICUT






These documents have been prepared specifically for this project. Reproduction or other use of these documents is prohibited without the approval of the Architect.

CERTIFICATE




**CUOCO STRUCTURAL ENGINEERS, LLC**  
60 Matosa Drive, Suite 12  
Fairfield, CT 06824  
Phone: 203-362-1902  
Fax: 203-362-1966  
www.cselc.com


REVISIONS	DATE	DESCRIPTION

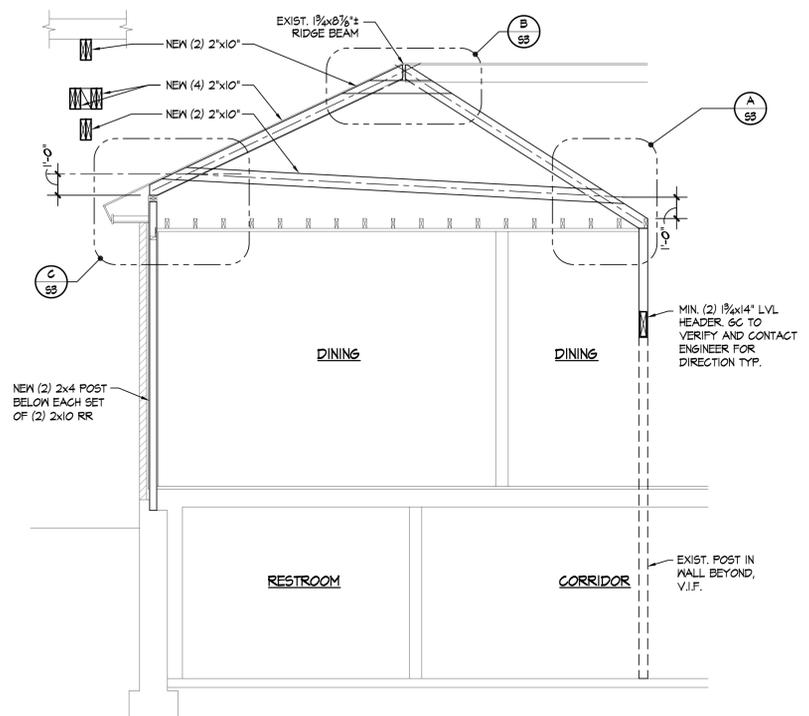


**SECTION 1**  
1/4" = 1'-0"

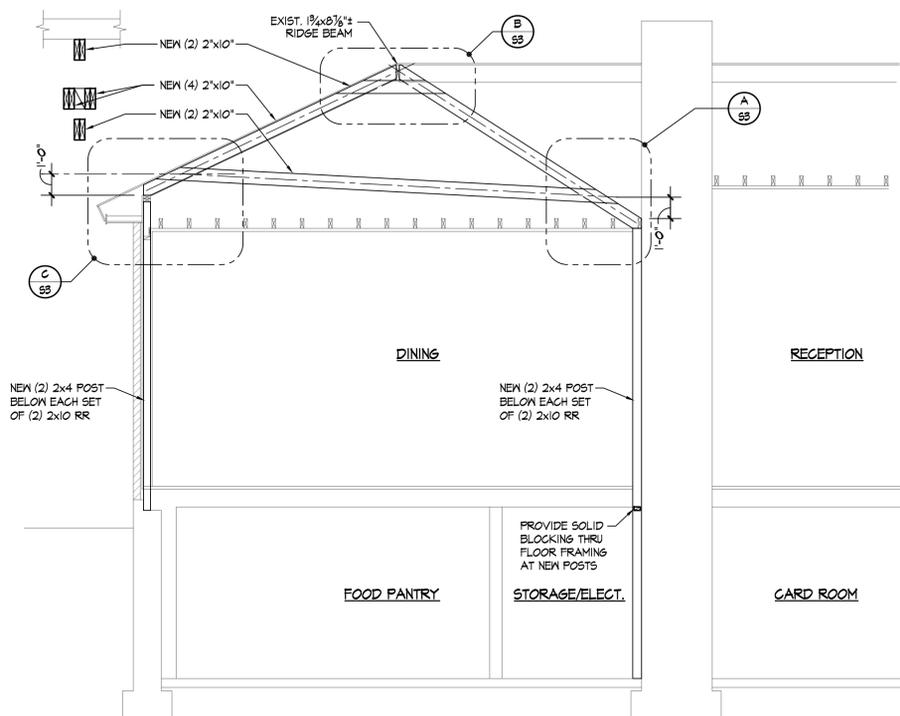

**SECTION 2**  
1/4" = 1'-0"

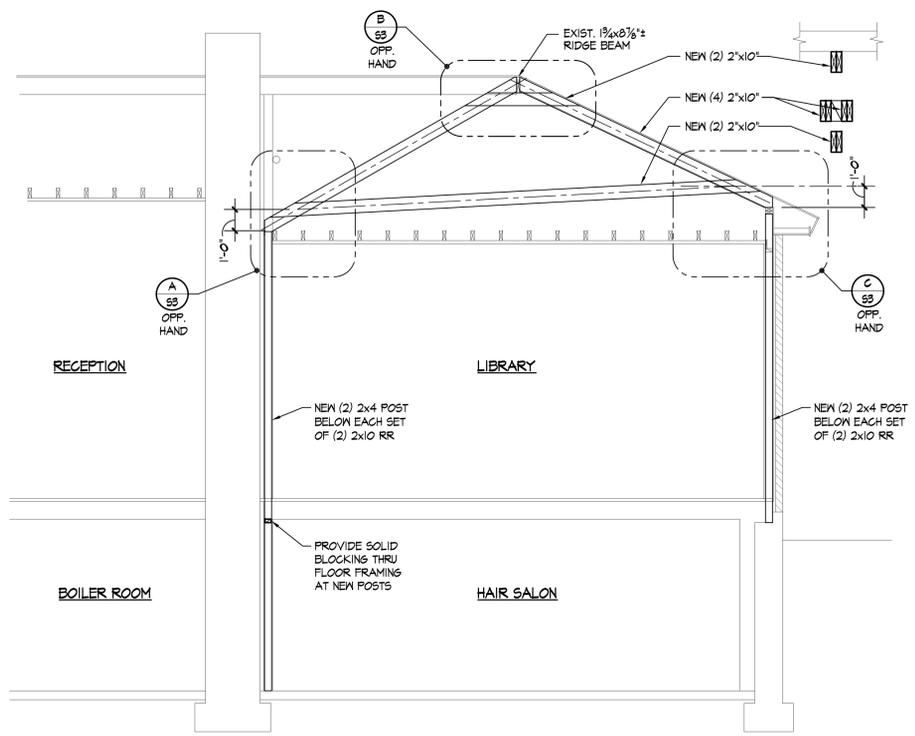


**SECTION 3**  
1/4" = 1'-0"

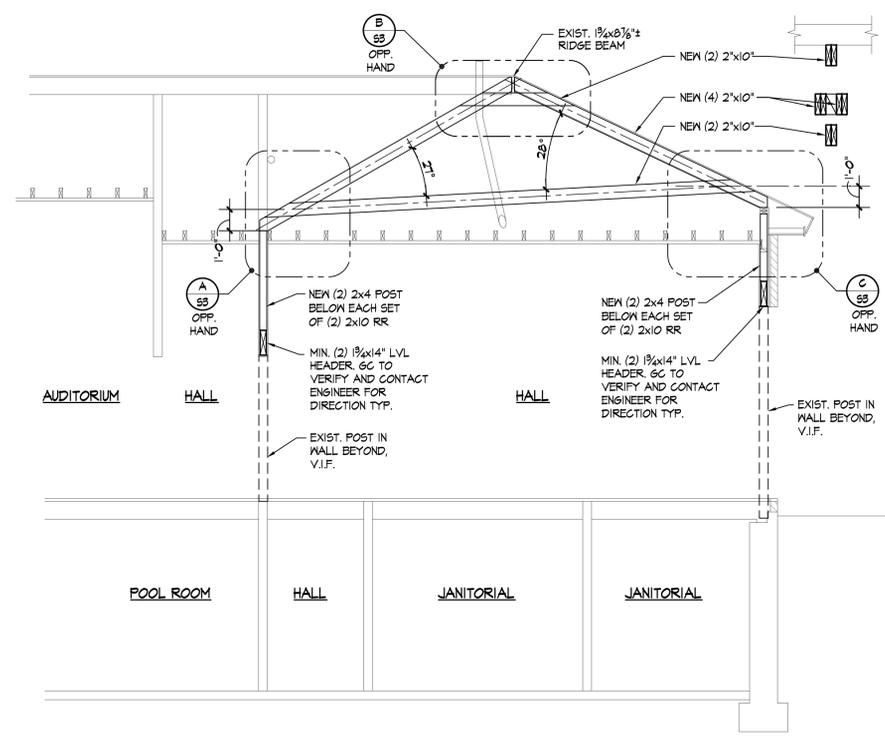

**SECTION 4**  
1/4" = 1'-0"

PRICILLA PLACE

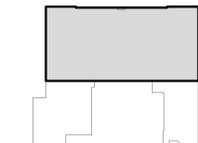

Project North  
**KEY PLAN**

**TOWN OF TRUMBULL**  
ROOF REPLACEMENT  
TRUMBULL SENIOR CENTER  
23 PRICILLA PLACE  
TRUMBULL, CONNECTICUT

DRAWING TITLE:  
**BUILDING SECTIONS**

SCALE: 1/4" = 1'-0"  
DRAWN BY: mdn  
REVIEWED BY:

**S2**

DATE: 20 OCTOBER 2011  
JOB NUMBER: 11057



ANTINOZZI ASSOCIATES  
ARCHITECTURE & INTERIORS

COPYRIGHT 2011 BY:  
ANTINOZZI ASSOCIATES, P.C.  
271 Fairfield Avenue  
Bridgeport, Connecticut 06604  
Tel: (203) 377-1300  
Fax: (203) 378-3002  
www.antinozzi.com

These documents have been prepared specifically for this project. Reproduction or other use of these documents is prohibited without the approval of the Architect.

CERTIFICATION



**CUOCO STRUCTURAL ENGINEERS, LLC**  
60 Matasa Drive, Suite 12  
Fairfield, CT 06424  
Phone: 203-362-1902  
Fax: 203-362-1966  
www.cselc.com

REVISIONS

REVISIONS	DATE	DESCRIPTION




**TOWN OF TRUMBULL**  
ROOF REPLACEMENT  
TRUMBULL SENIOR CENTER  
23 PRICILLA PLACE  
TRUMBULL, CONNECTICUT

DRAWING TITLE:  
SECTIONS


SCALE: 1" = 1'-0"  
DRAWN BY: mdn  
REVIEWED BY:

DRAWING NO.: **S3**

DATE: 20 OCTOBER 2011  
JOB NUMBER: 11057

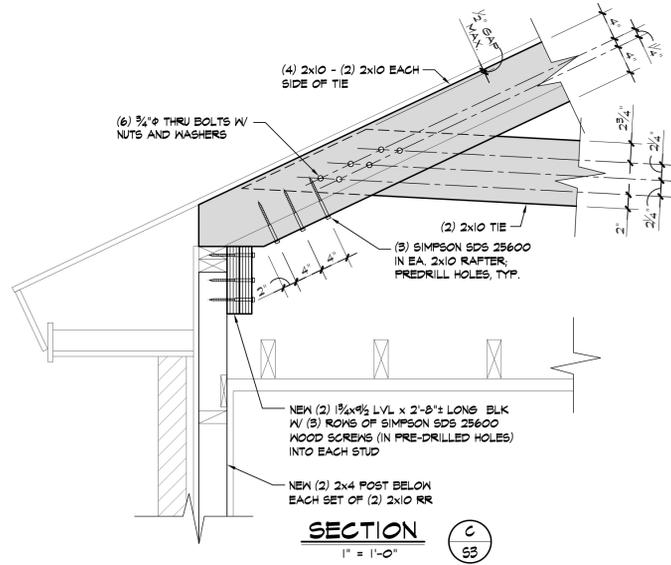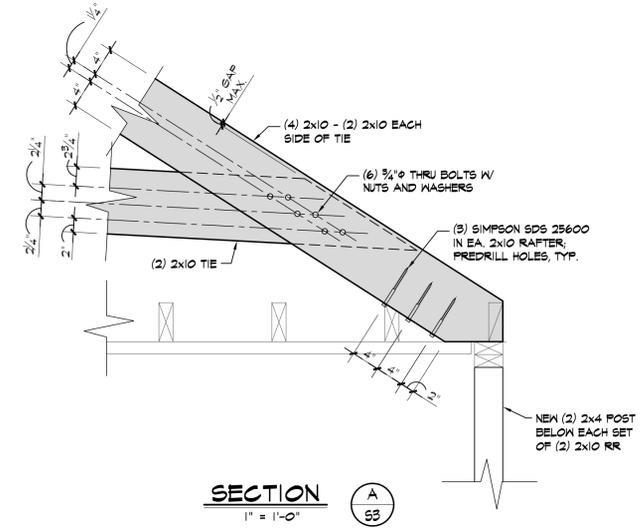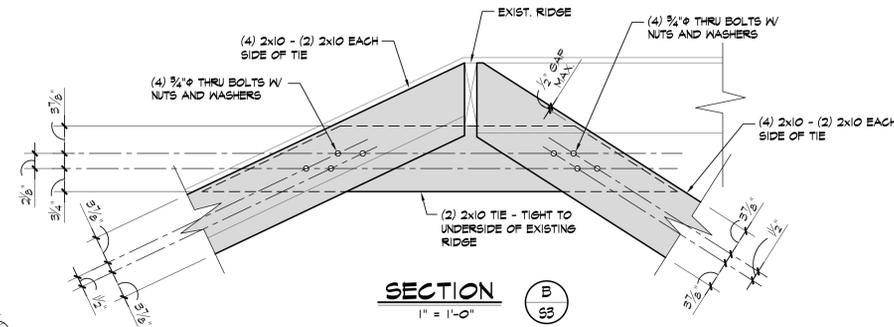

PRICILLA PLACE

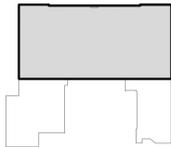

Project North  
**KEY PLAN**