

**Town of Trumbull
CONNECTICUT**

**Planning and Zoning
Department**
Telephone (203) 452-5044
Fax (203) 452-5169



Town Hall
5866 Main Street
Trumbull, Connecticut 06611

**PLANNING AND ZONING
COMMISSION**

To: MEMBERS OF THE PLANNING AND ZONING COMMISSION
RE: SPECIAL MEETING – **MONDAY, NOVEMBER 8, 2021**

The Planning and Zoning Commission will hold a Special Meeting on Monday, November 8, 2021 at 10:00 a.m. via videoconferencing.

AGENDA

PUBLIC HEARING
10:00 A.M.

PLEDGE OF ALLEGIANCE

ROLL CALL

PUBLIC HEARING

LIQUOR LOCATION

1. **6540 Main Street**: Applicant, NE Hospitality Group Inc., Owner: Long Hill Market LLC, requests Liquor Location Approval for the sale of beer, wine, and alcohol at a restaurant in the B-C-Long Hill Green and Town Hall Node pursuant to Art. II, Sec. 3 & Art. VII of the Town of Trumbull Zoning Regulations. **File #21-25**

Join the meeting online:

<https://us06web.zoom.us/j/89342165612?pwd=YktVYk9lQWRMbFJsblBaMFU1UisrQT09>

Webinar ID: 893 4216 5612

Password: 035533

Join by telephone:

(312) 626-6799 or (833) 548-0276 (Toll Free)


Webinar ID: 893 4216 5612

Dated at Trumbull, CT this 3rd day of November, 2021.

By: Linda Finger, Clerk

Plans for the above listed application are on file for public inspection in the office of the Planning and Zoning Commission and online on the Town of Trumbull website.

COMMISSION MEMBERS: PLEASE NOTIFY Linda Finger, Clerk, AT 203-452-5044 or lfinger@trumbull-ct.gov, IF YOU ARE UNABLE TO ATTEND.

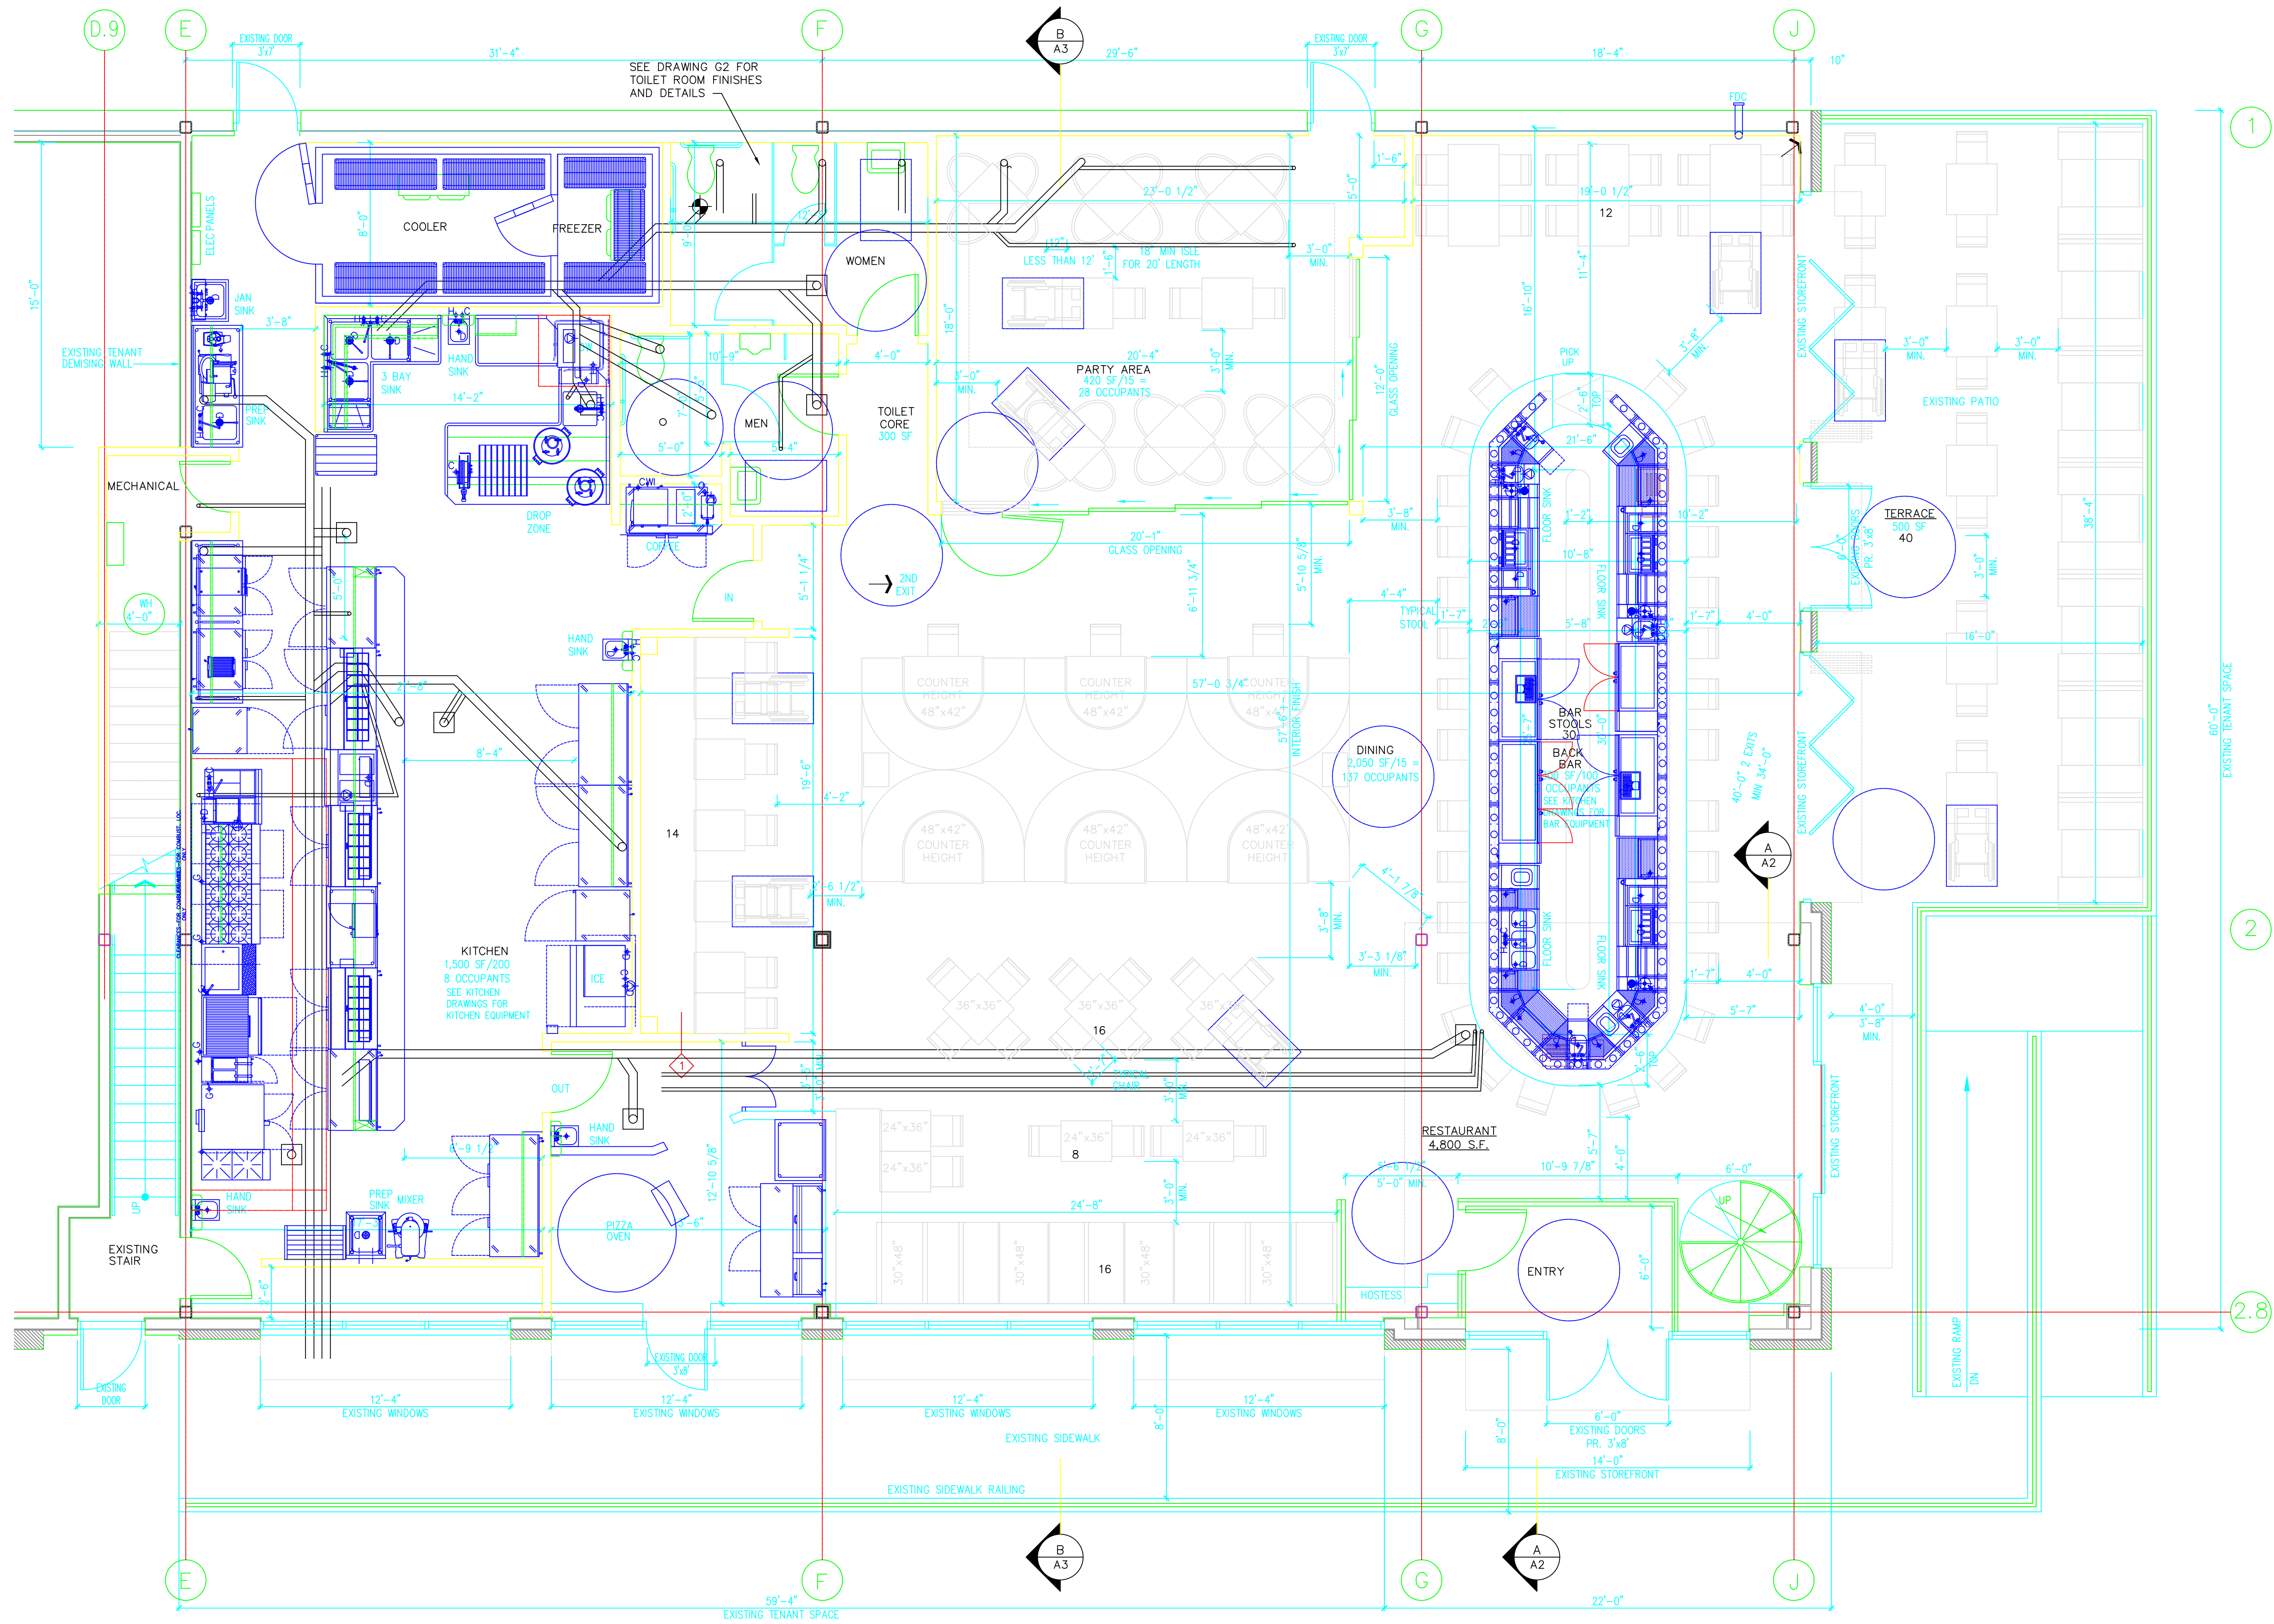

1 RESTAURANT MAIN FLOOR PLAN
 SCALE: 1/4"=1'-0"