


LEGEND	
	CONTRACT LIMIT LINE
	PROPERTY LINE
	EDGE OF PAVEMENT
	CURB
	CONDUIT
	STEEL PLANTER
	ASPHALT ROADWAY
	REINFORCED CONCRETE SIDEWALK
	PERMEABLE PAVERS
	PERMEABLE PAVES COLOR MODELING
	PERMEABLE PAVES PAVES COLOR 3
	SEEDED LAWN
	DETECTABLE WARNING STRIP
	NEW CATCH BASIN
	NO PARKING SIGNAGE
	PERMEABLE PAVES COLOR 1: LAMINATED GRANITE
	PERMEABLE PAVES COLOR 2: CREAM
	PERMEABLE PAVES COLOR 3: NATURAL
	PERMEABLE PAVES COLOR 4: CHARCOAL
	PERMEABLE PAVES COLOR 5: CHARCOAL

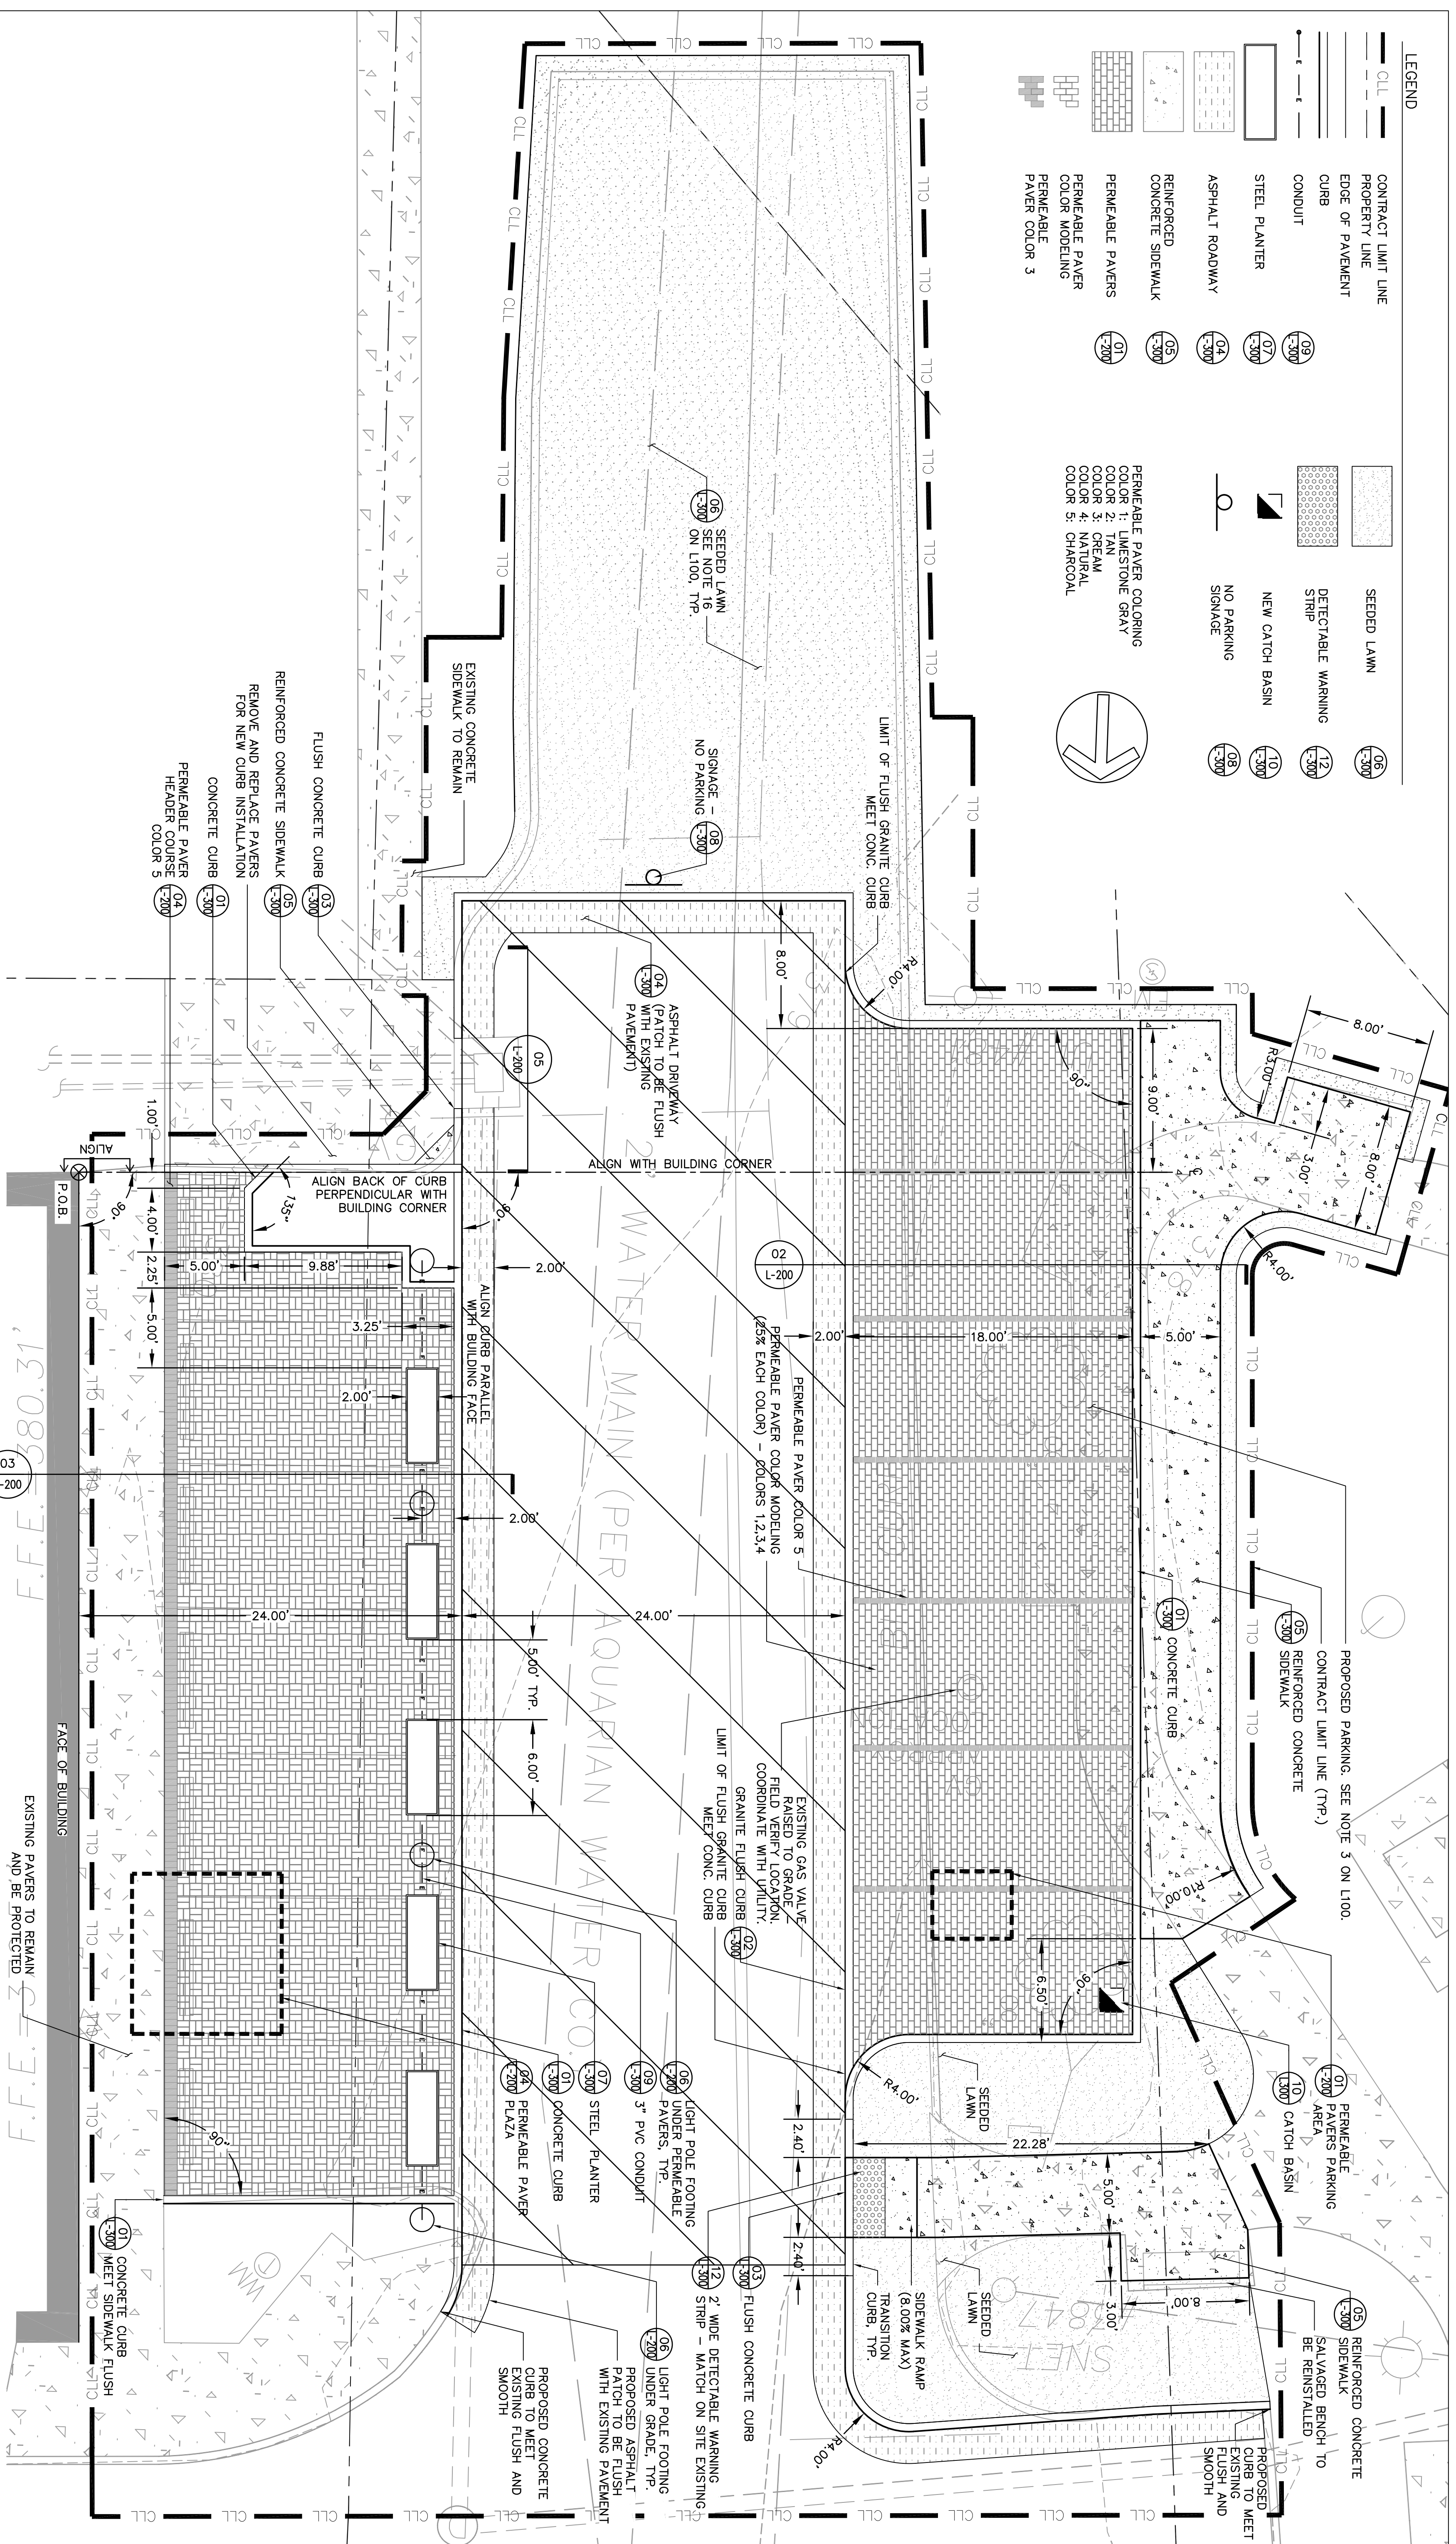

REV. DATE	REVISION DESCRIPTION	SHEET NO.	Starlec Project No.: 192310402
<p>THE INFORMATION, INCLUDING ESTIMATED QUANTITIES OF WORK, SHOWN ON THESE SHEETS IS BASED ON LIMITED SURVEY AND IS IN NO WAY WARRANTED TO INDICATE THE CONDITIONS OF ACTUAL QUANTITIES OF WORK WHICH WILL BE REQUIRED.</p>			
<p>DESIGNER/DRAWER:</p>			
<p>CHECKED BY:</p>			
<p>0 5' 10'</p>			
<p>Starlec Consulting Services Inc. 55 Church Street, Suite 601 New Haven, CT 06510</p>			
<p>PROJECT TITLE:</p>			
<p>TOWN:</p>			
<p>DRAWING TITLE:</p>			
<p>PROJECT NO.:</p>			
<p>DRAWING NO. L-103</p>			
<p>SHEET NO. 05</p>			